

Legend	
	Barrier
	Traffic Flow
	W20-2 detour ahead
	W20-3 road closed ahead
	Work Area

FDOT This Certifies that **FRANK ACOSTA**
 Has Completed a Florida Department of Transportation Approved Temporary Traffic Control (TTC) Advanced (Refresher) Course.
 Date Expires: 02/08/2025 Certificate # 70020
 Instructor: Ryan Murray FDOT Provider # 225

U.S. Safety Alliance, LLC
 Phone: 904-705-5660
 Approved MOT Provider
 USA
 www.USSafetyAlliance.com
 ryan@ussafetyalliance.com


US SAFETY ALLIANCE

Date: 10/26/2023 **Author:** Acosta Tractors **Project:** ITB 2023-28/ATI 2023-7/Commerce Way Drainage Improvements

Comments:
 - MOT Plan Phase I
 - Location: Commerce Way from NW 80th Ave thru NW 146th St
 - Per FDOT Indices 102-600, 102-660, & 102-661

SHEET 1 OF 8




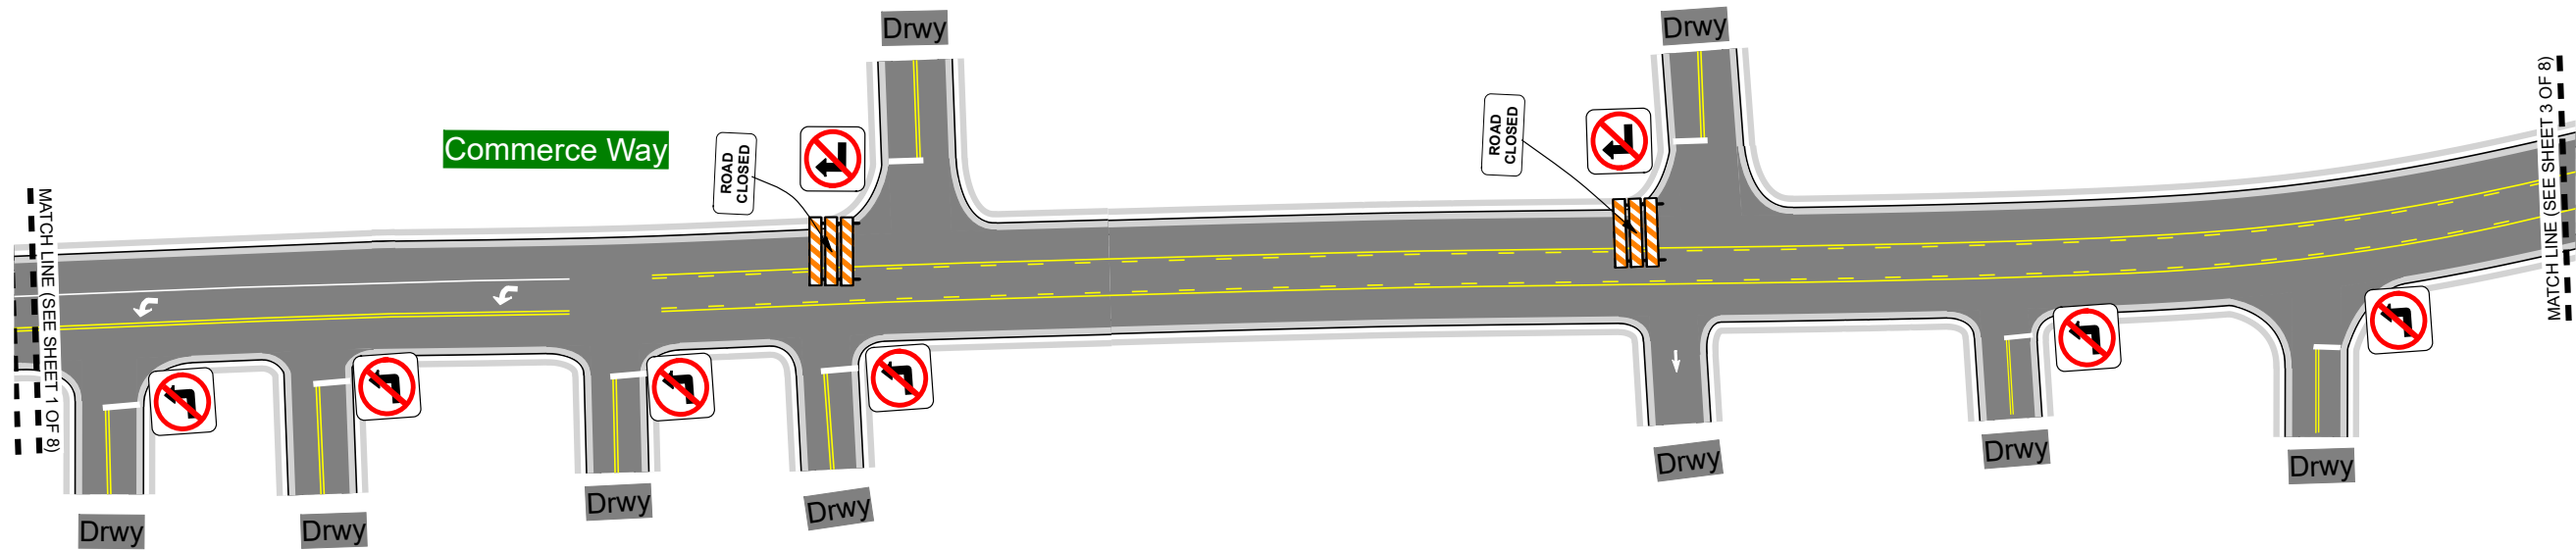


FDOT This Certifies that **FRANK ACOSTA**
 Has Completed a Florida Department of Transportation Approved
 Temporary Traffic Control (TTC) Advanced (Refresher) Course.
 Date Expires: 02/08/2025 Certificate # 70020
 Instructor: Ryan Murray FDOT Provider # 225

U.S. Safety Alliance, LLC
 Phone: 904-705-5660
 Approved MOT Provider
 USA
 www.USsafetyAlliance.com
 ryan@ussafetyalliance.com

US SAFETY ALLIANCE

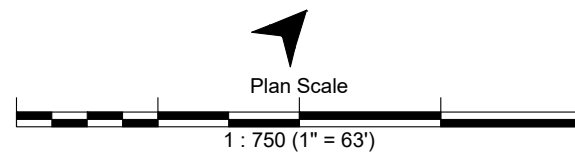

Legend	
	Barrier
	Traffic Flow
	W20-2 detour ahead
	W20-3 road closed ahead
	Work Area

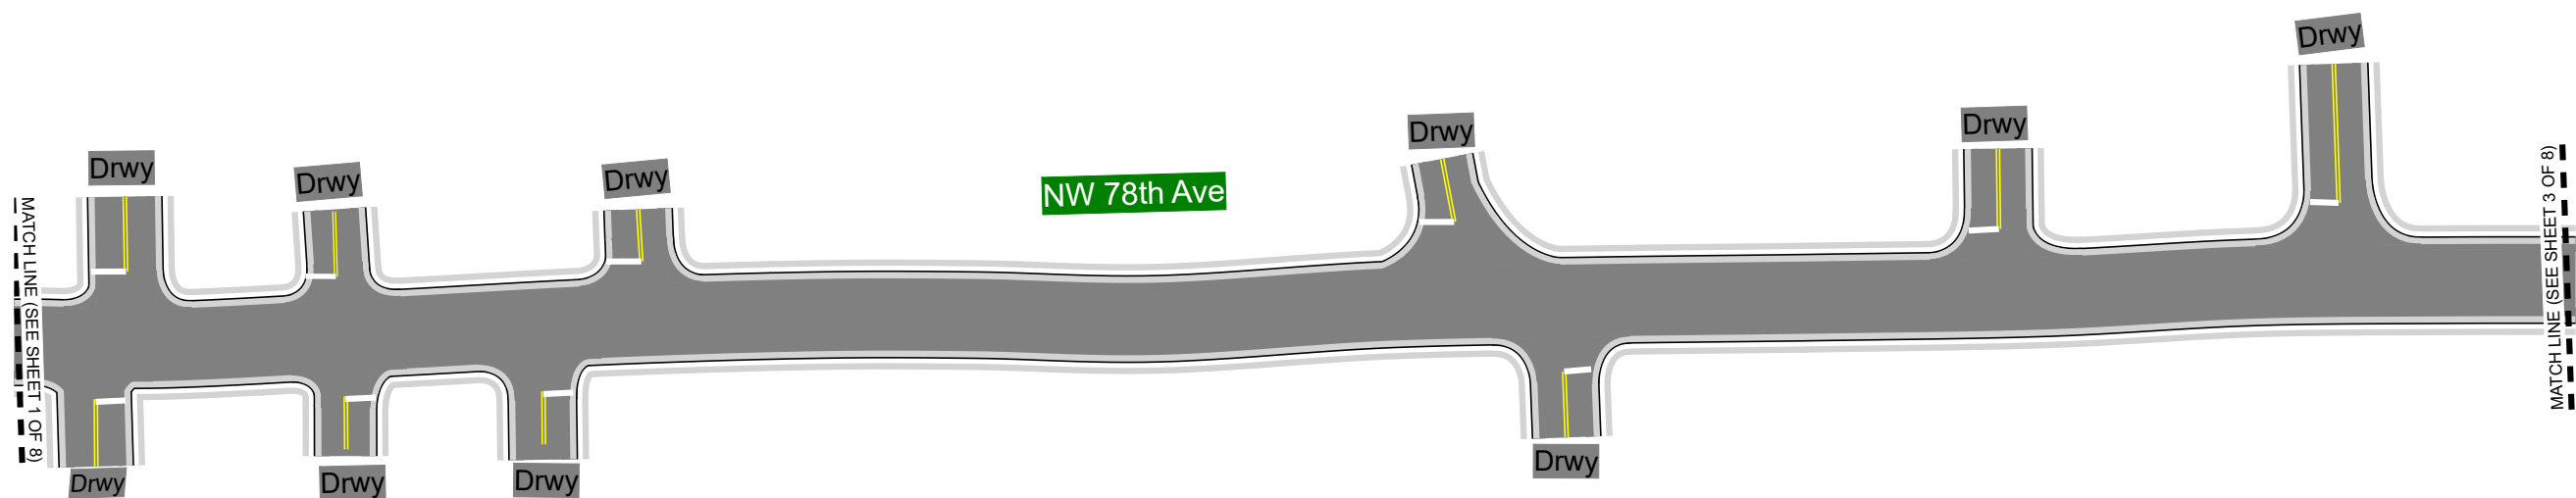


Date: 10/26/2023 **Author:** Acosta Tractors **Project:** ITB 2023-28/ATI 2023-7/Commerce Way Drainage Improvements

Comments:
 - MOT Plan Phase I
 - Location: Commerce Way from NW 80th Ave thru NW 146th St
 - Per FDOT Indices 102-600, 102-660, & 102-661



SHEET 2 OF 8

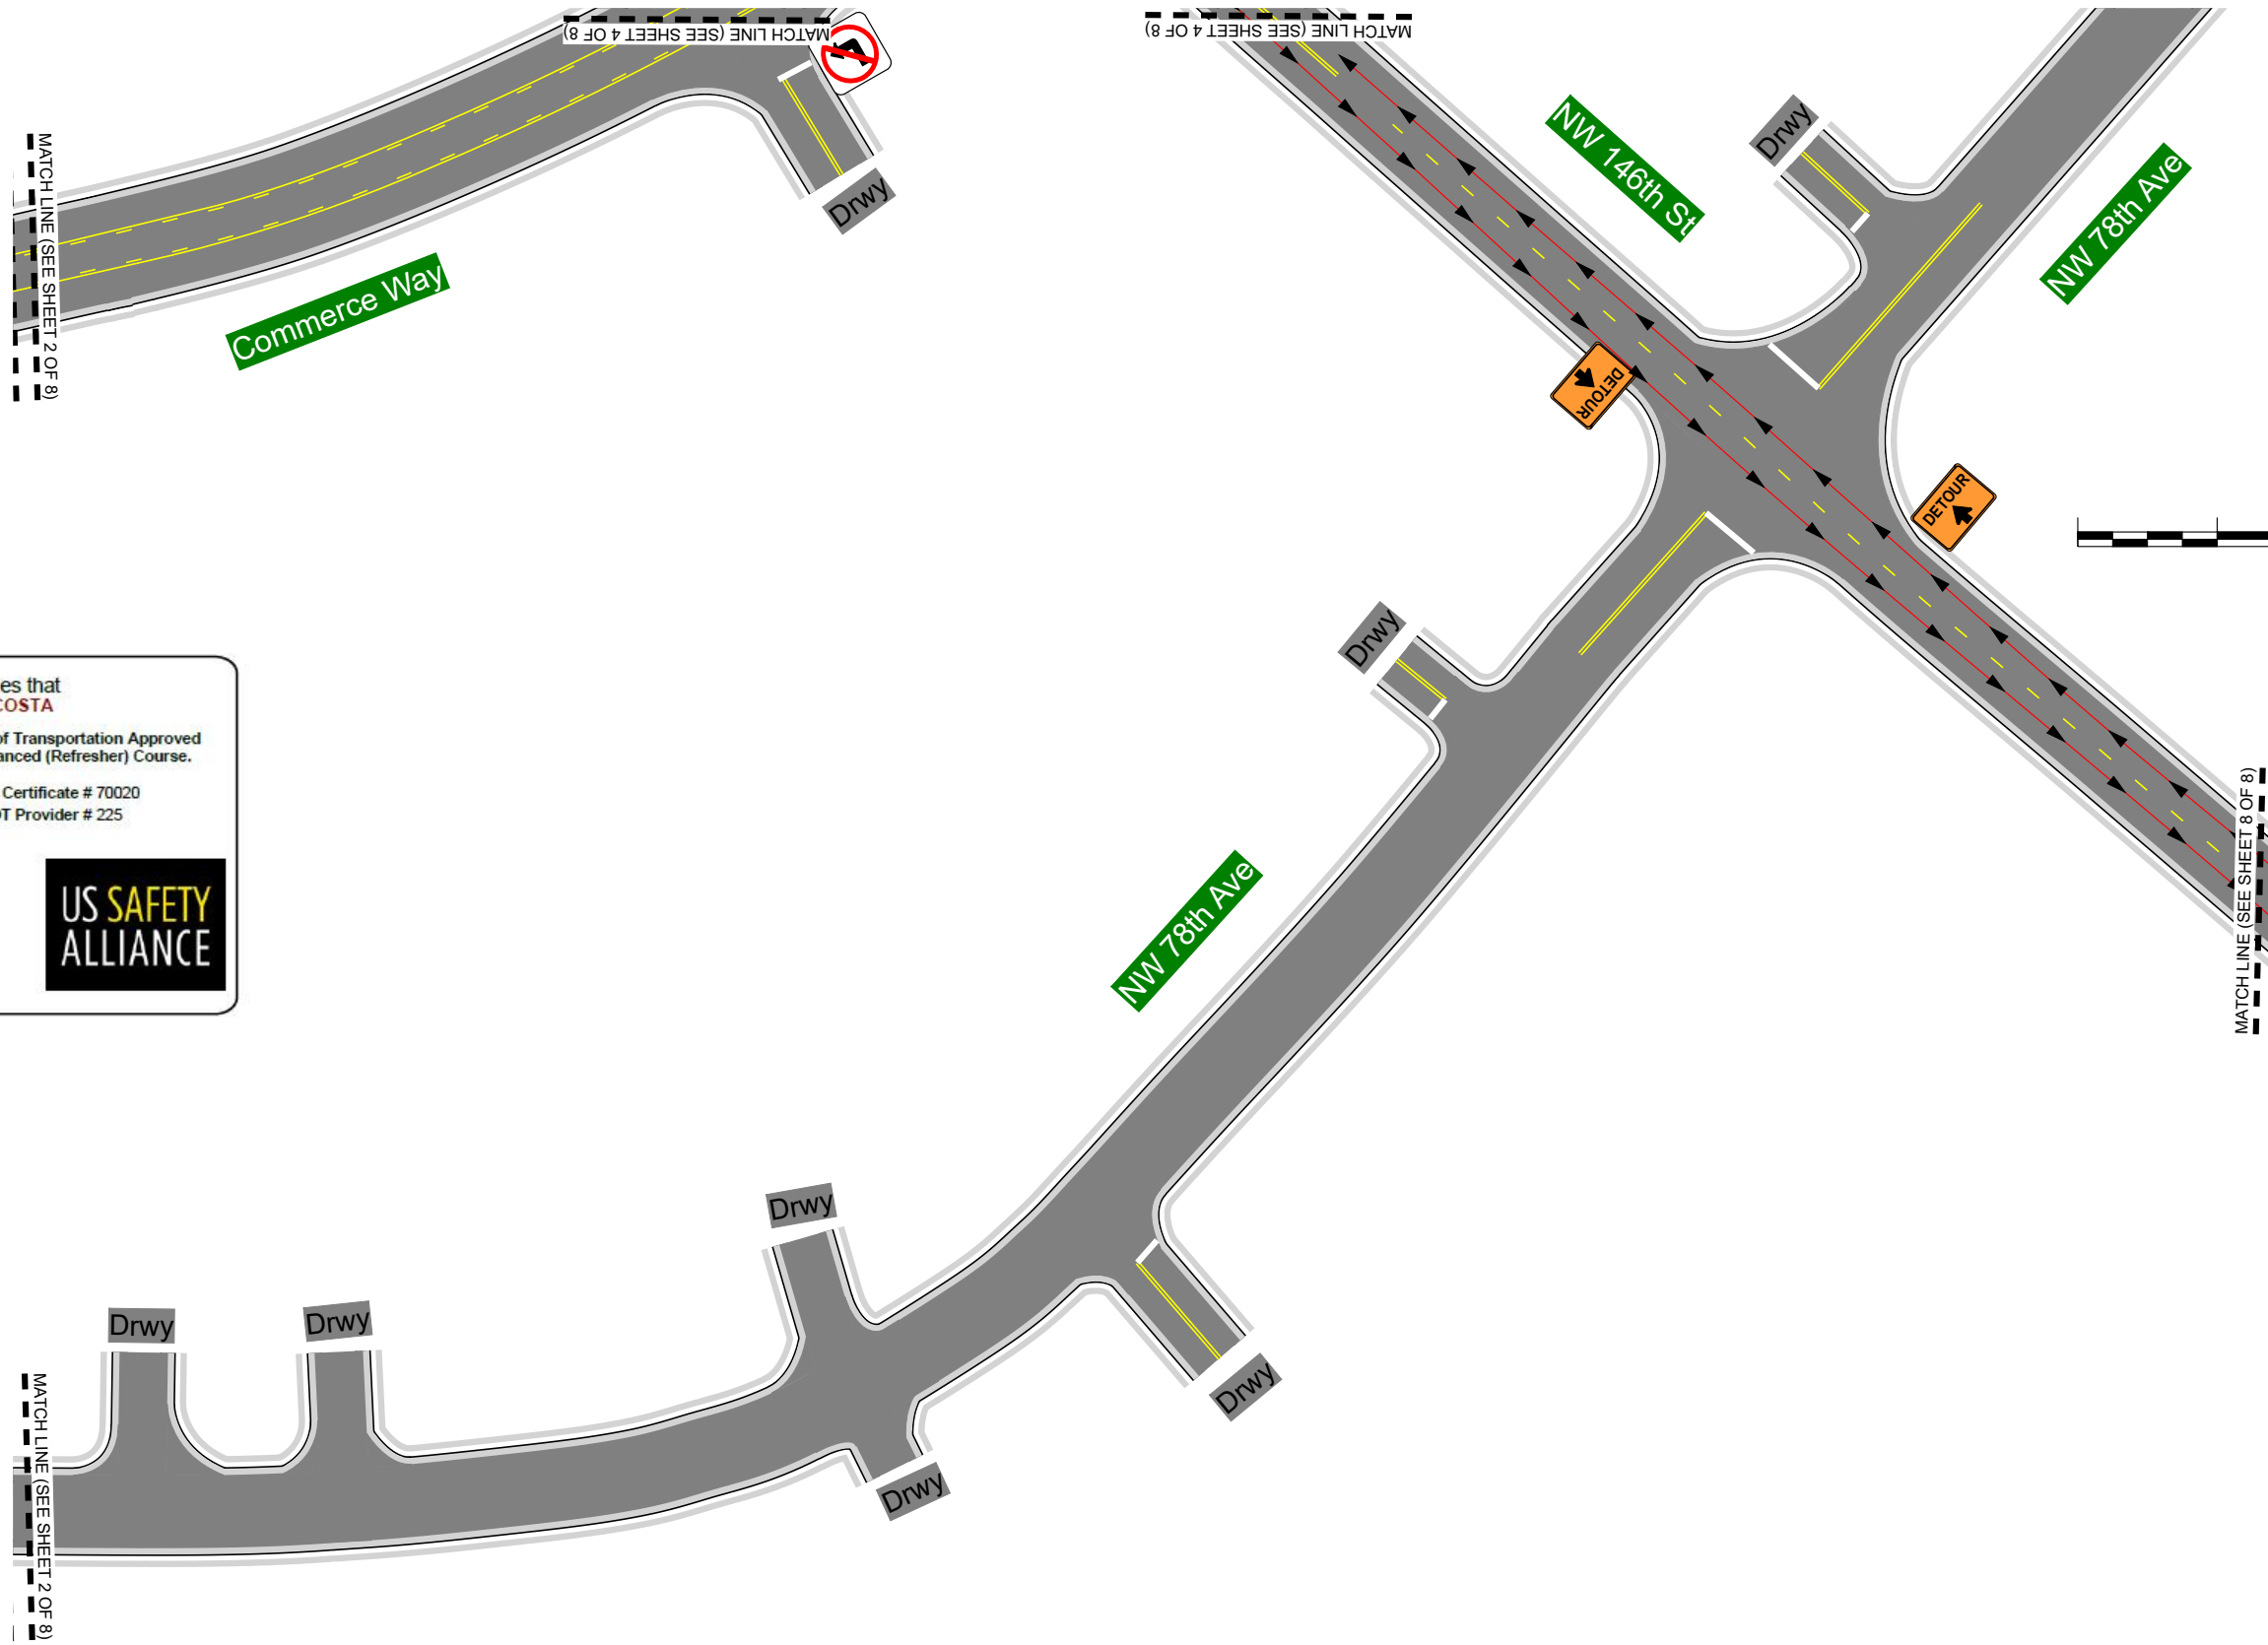

FDOT This Certifies that **FRANK ACOSTA**
 Has Completed a Florida Department of Transportation Approved
 Temporary Traffic Control (TTC) Advanced (Refresher) Course.
 Date Expires: 02/08/2025 Certificate # 70020
 Instructor: Ryan Murray FDOT Provider # 225

U.S. Safety Alliance, LLC
 Phone: 904-705-5660
 Approved MOT Provider
 USA
 www.UssafetyAlliance.com
 ryan@ussafetyalliance.com

US SAFETY ALLIANCE



Legend	
	Barrier
	Traffic Flow
	W20-2 detour ahead
	W20-3 road closed ahead
	Work Area

Date: 10/26/2023 **Author:** Acosta Tractors **Project:** ITB 2023-28/AT1 2023-7/Commerce Way Drainage Improvements

Comments:
 - MOT Plan Phase I
 - Location: Commerce Way from NW 80th Ave thru NW 146th St
 - Per FDOT Indices 102-600, 102-660, & 102-661

SHEET 3 OF 8



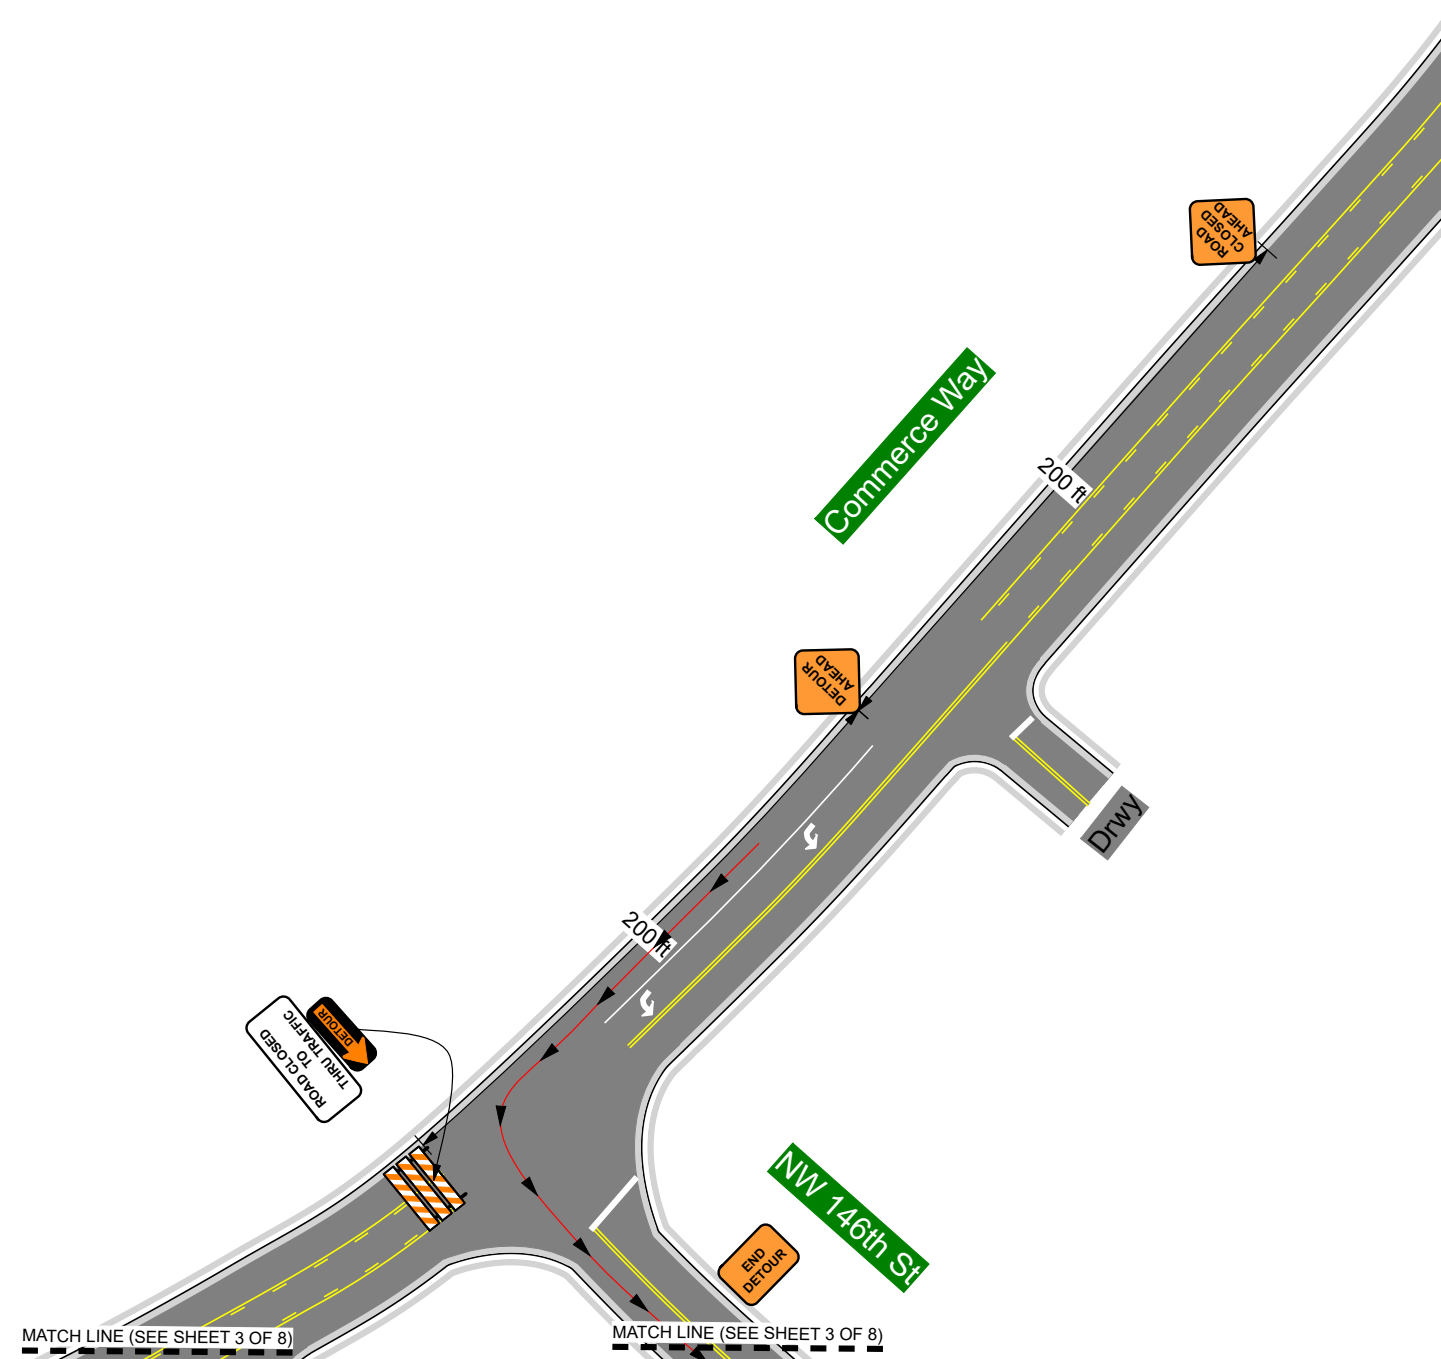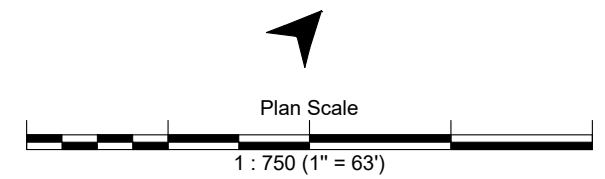

FDOT This Certifies that **FRANK ACOSTA**

Has Completed a Florida Department of Transportation Approved Temporary Traffic Control (TTC) Advanced (Refresher) Course.

Date Expires: 02/08/2025 Certificate # 70020
Instructor: Ryan Murray FDOT Provider # 225

U.S. Safety Alliance, LLC
Phone: 904-705-5660
Approved MOT Provider, USA
www.USsafetyAlliance.com
ryan@ussafetyalliance.com

Legend	
	Barrier
	Traffic Flow
	W20-2 detour ahead
	W20-3 road closed ahead
	Work Area


Date: 10/26/2023 **Author:** Acosta Tractors **Project:** ITB 2023-28/AT1 2023-7/Commerce Way Drainage Improvements

Comments:

- MOT Plan Phase I
- Location: Commerce Way from NW 80th Ave thru NW 146th St
- Per FDOT Indices 102-600, 102-660, & 102-661

SHEET 4 OF 8



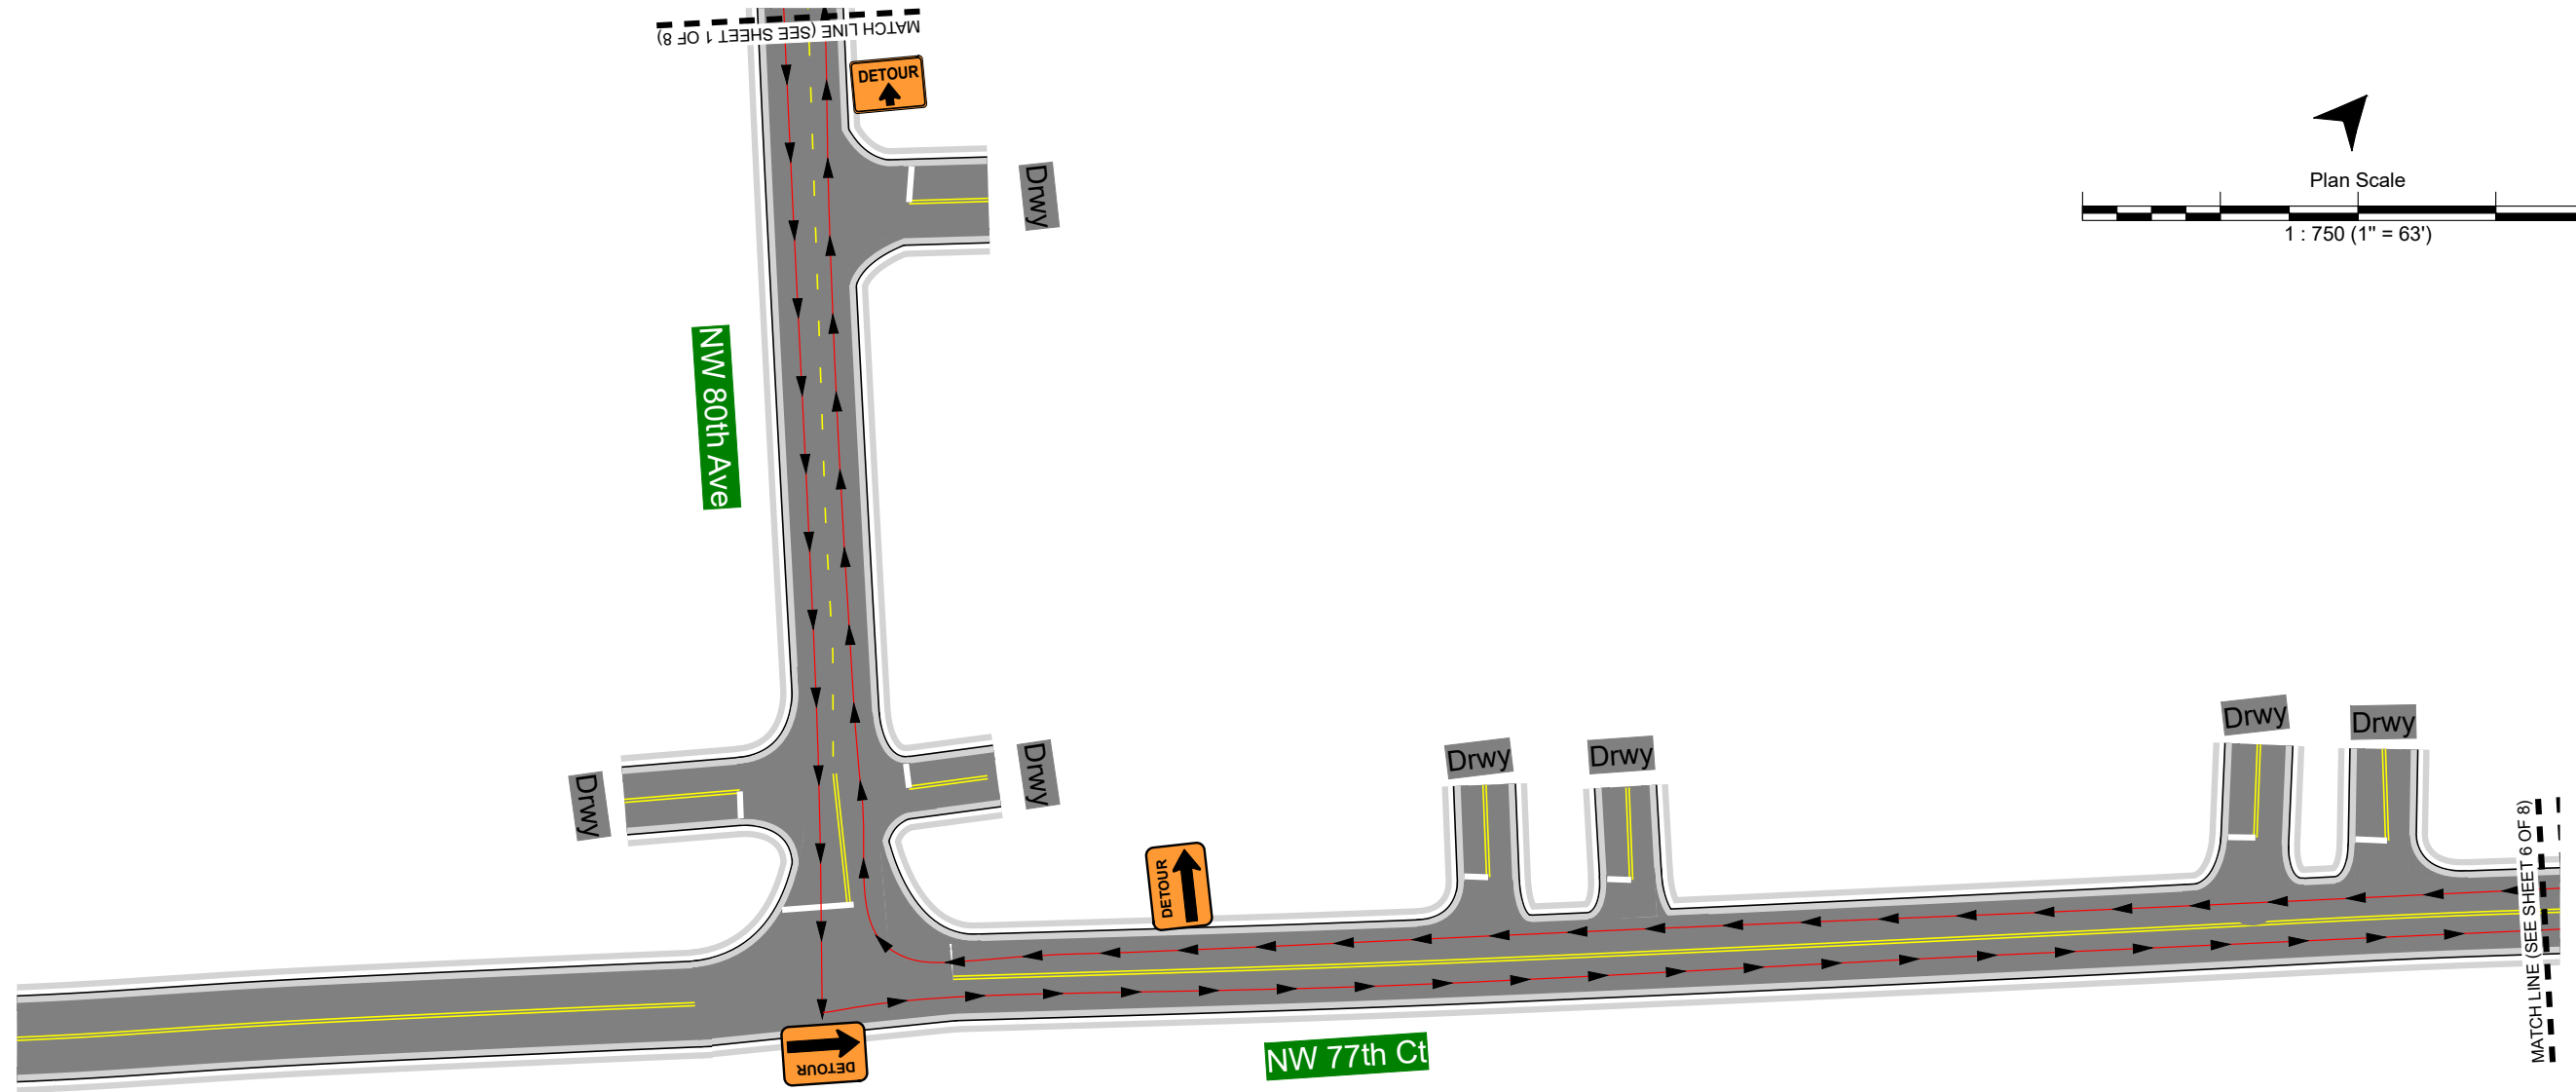

FDOT This Certifies that **FRANK ACOSTA**
 Has Completed a Florida Department of Transportation Approved
 Temporary Traffic Control (TTC) Advanced (Refresher) Course.
 Date Expires: 02/08/2025 Certificate # 70020
 Instructor: Ryan Murray FDOT Provider # 225

U.S. Safety Alliance, LLC
 Phone: 904-705-5660
 Approved MOT Provider
 - USA
 www.USsafetyAlliance.com
 ryan@ussafetyalliance.com



Legend	
	Barrier
	Traffic Flow
	W20-2 detour ahead
	W20-3 road closed ahead
	Work Area

Date: 10/26/2023 **Author:** Acosta Tractors **Project:** ITB 2023-28/ATI 2023-7/Commerce Way Drainage Improvements

Comments:
 - MOT Plan Phase I
 - Location: Commerce Way from NW 80th Ave thru NW 146th St
 - Per FDOT Indices 102-600, 102-660, & 102-661

SHEET 5 OF 8



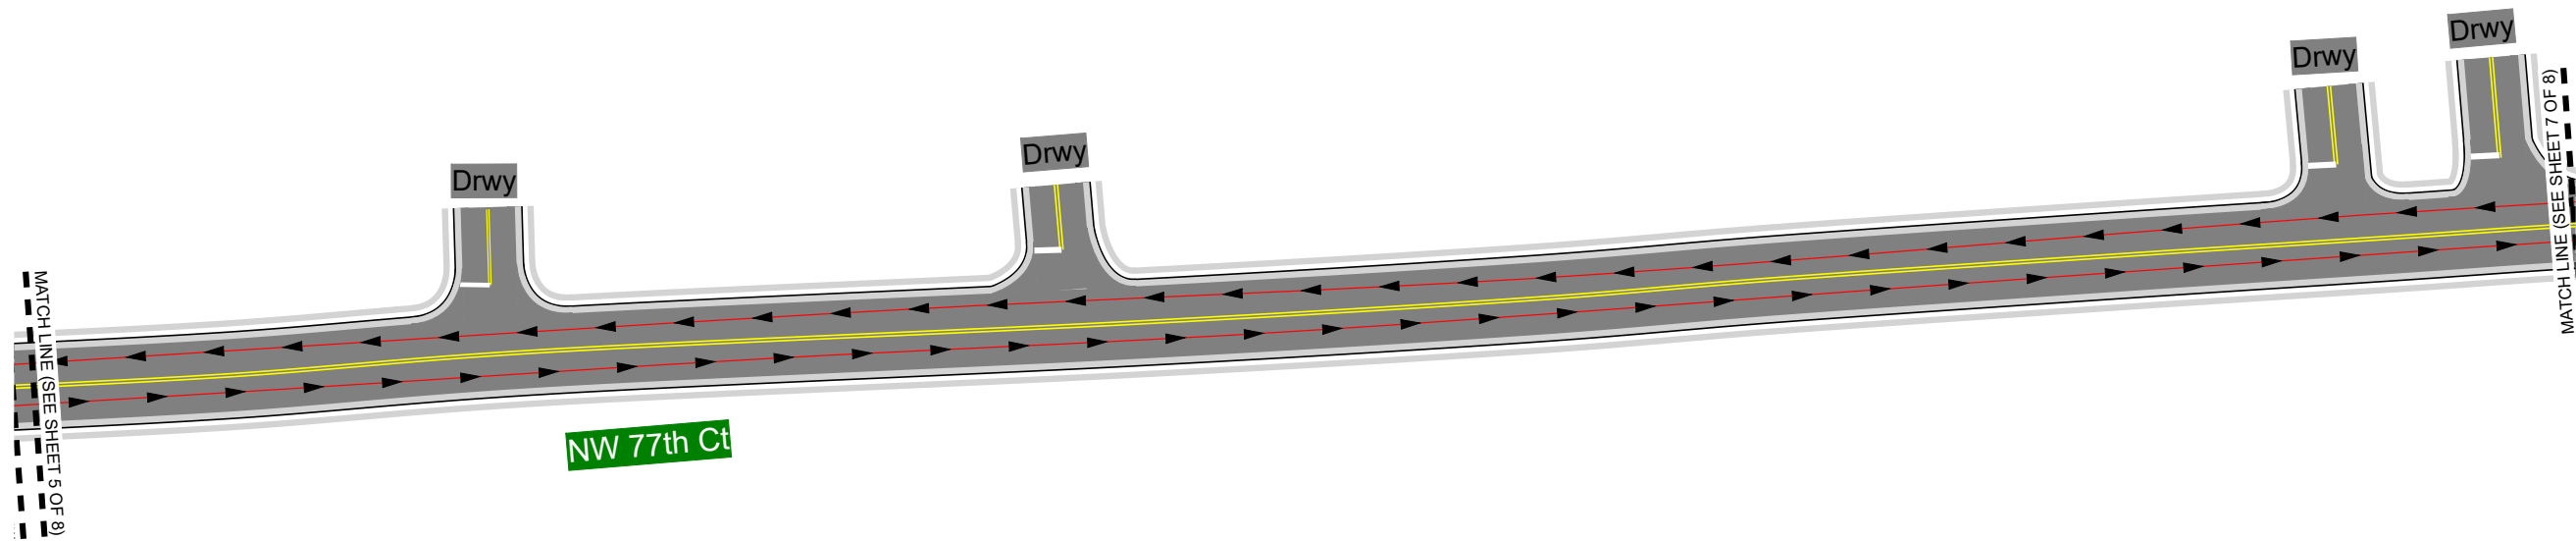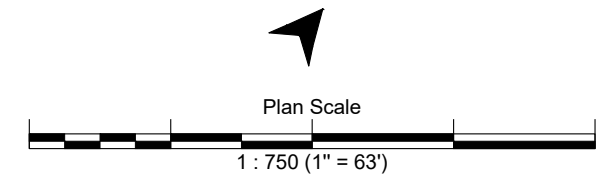

FDOT This Certifies that **FRANK ACOSTA**

Has Completed a Florida Department of Transportation Approved Temporary Traffic Control (TTC) Advanced (Refresher) Course.

Date Expires: 02/08/2025 Certificate # 70020
Instructor: Ryan Murray FDOT Provider # 225

U.S. Safety Alliance, LLC
Phone: 904-705-5660
Approved MOT Provider
USA
www.USsafetyAlliance.com
ryan@ussafetyalliance.com

Legend	
	Barrier
	Traffic Flow
	W20-2 detour ahead
	W20-3 road closed ahead
	Work Area



Date: 10/26/2023 **Author:** Acosta Tractors **Project:** ITB 2023-28/ATI 2023-7/Commerce Way Drainage Improvements

Comments:

- MOT Plan Phase I
- Location: Commerce Way from NW 80th Ave thru NW 146th St
- Per FDOT Indices 102-600, 102-660, & 102-661

SHEET 6 OF 8



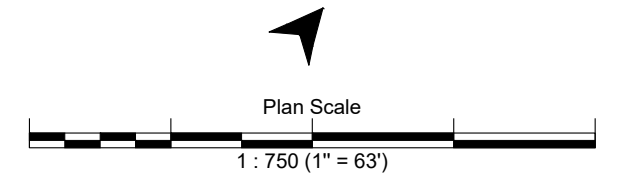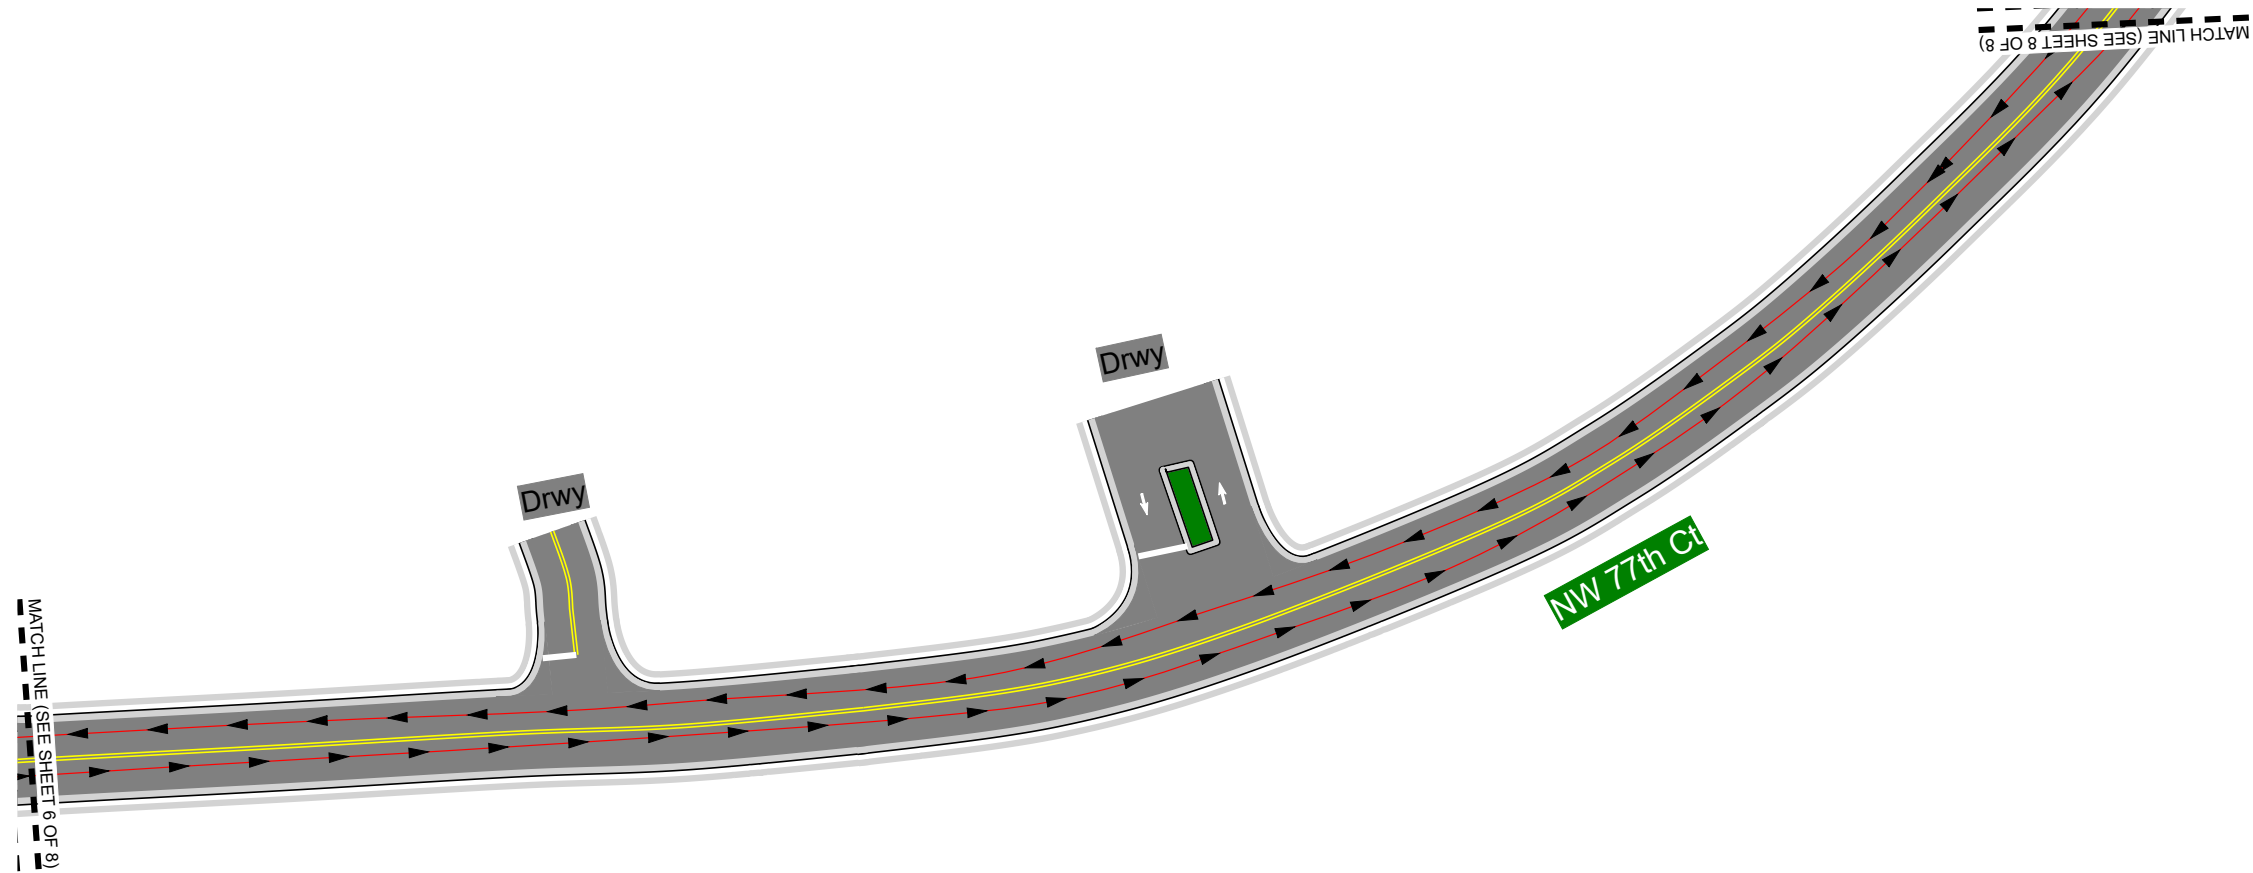

FDOT This Certifies that **FRANK ACOSTA**
 Has Completed a Florida Department of Transportation Approved
 Temporary Traffic Control (TTC) Advanced (Refresher) Course.
 Date Expires: 02/08/2025 Certificate # 70020
 Instructor: Ryan Murray FDOT Provider # 225

U.S. Safety Alliance, LLC
 Phone: 904-705-5660
 Approved MOT Provider
 USA
 www.USSafetyAlliance.com
 ryan@ussafetyalliance.com



Legend	
	Barrier
	Traffic Flow
	W20-2 detour ahead
	W20-3 road closed ahead
	Work Area

Date: 10/26/2023 **Author:** Acosta Tractors **Project:** ITB 2023-28/ATI 2023-7/Commerce Way Drainage Improvements

Comments:
 - MOT Plan Phase I
 - Location: Commerce Way from NW 80th Ave thru NW 146th St
 - Per FDOT Indices 102-600, 102-660, & 102-661

SHEET 7 OF 8



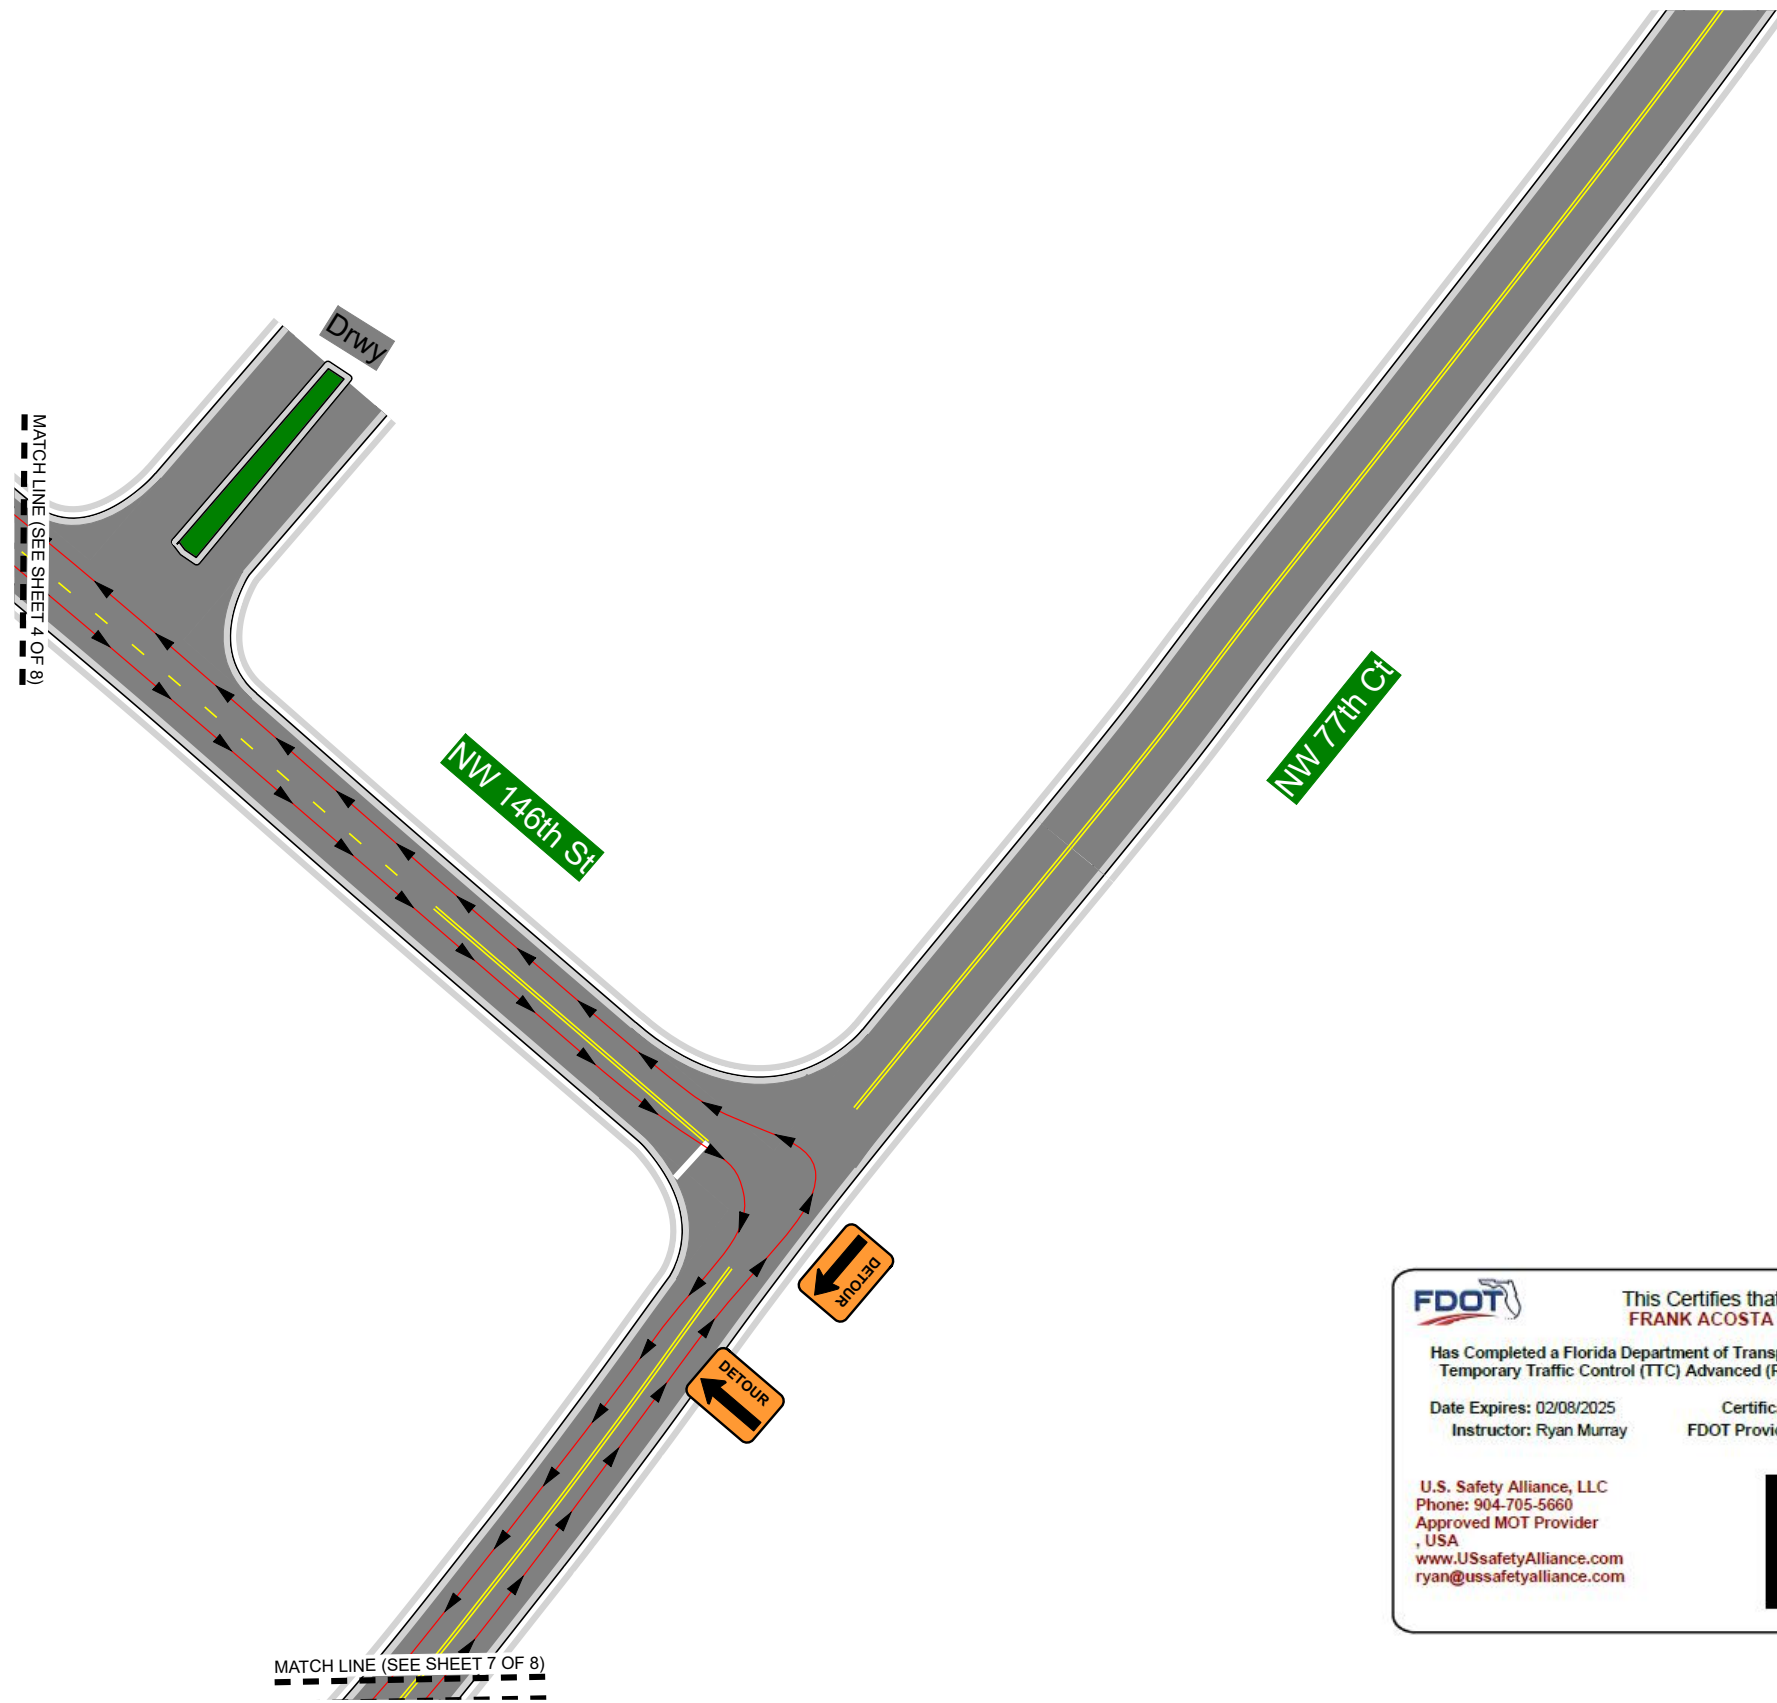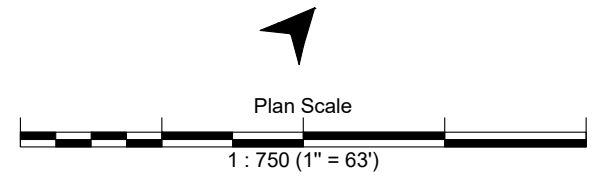

FDOT This Certifies that **FRANK ACOSTA**

Has Completed a Florida Department of Transportation Approved Temporary Traffic Control (TTC) Advanced (Refresher) Course.

Date Expires: 02/08/2025 Certificate # 70020
Instructor: Ryan Murray FDOT Provider # 225

U.S. Safety Alliance, LLC
Phone: 904-705-5660
Approved MOT Provider
USA
www.USsafetyAlliance.com
ryan@ussafetyalliance.com

US SAFETY ALLIANCE

Legend	
	Barrier
	Traffic Flow
	W20-2 detour ahead
	W20-3 road closed ahead
	Work Area

Date: 10/26/2023 **Author:** Acosta Tractors **Project:** ITB 2023-28/AT1 2023-7/Commerce Way Drainage Improvements

Comments:

- MOT Plan Phase I
- Location: Commerce Way from NW 80th Ave thru NW 146th St
- Per FDOT Indices 102-600, 102-660, & 102-661

SHEET 8 OF 8

