
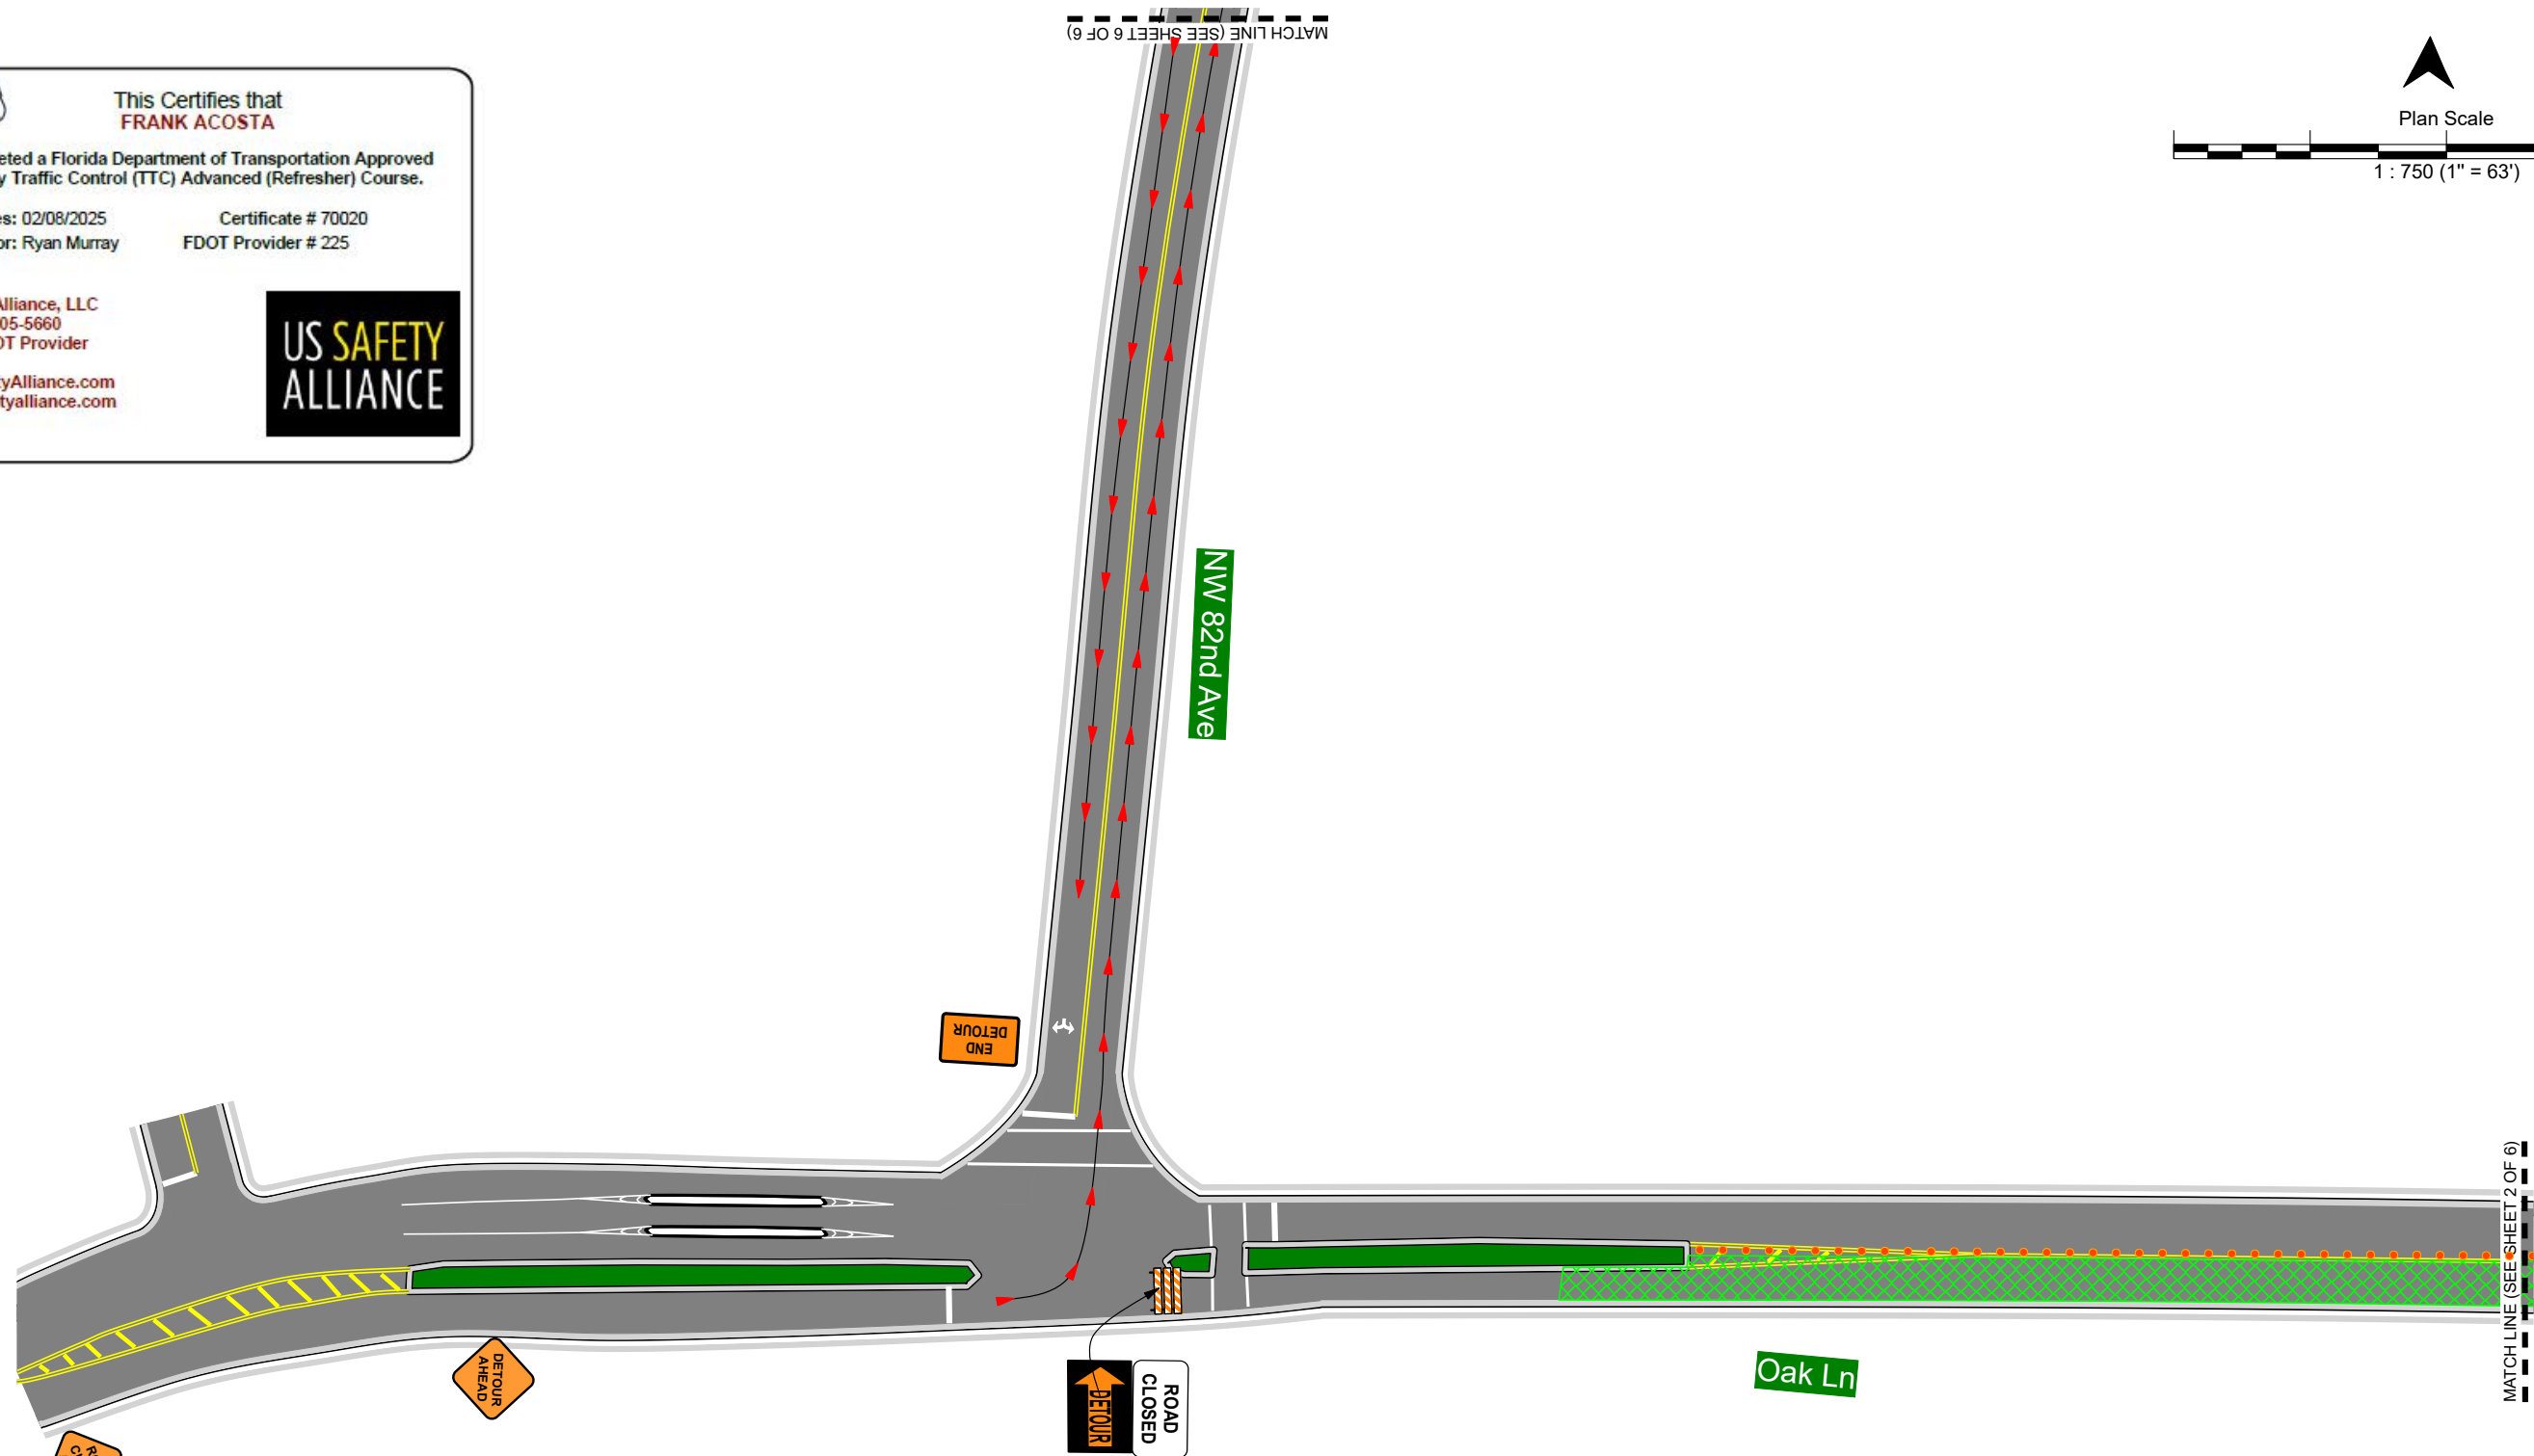


FDOT This Certifies that **FRANK ACOSTA**
 Has Completed a Florida Department of Transportation Approved Temporary Traffic Control (TTC) Advanced (Refresher) Course.
 Date Expires: 02/08/2025 Certificate # 70020
 Instructor: Ryan Murray FDOT Provider # 225

U.S. Safety Alliance, LLC
 Phone: 904-705-5660
 Approved MOT Provider, USA
 www.USSafetyAlliance.com
 ryan@ussafetyalliance.com

US SAFETY ALLIANCE

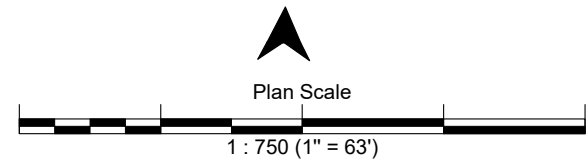

Legend

- Barrel
- Path of Travel
- Work Area

Date: 04/22/24 **Author:** Acosta Tractors **Project:** ITB 2023-28/ATI 2023-7/Commerce Way Drainage Improvements

Comments:

- MOT Plan Phase III
- Location: Oak Ln from NW 82nd Ave thru NW 79th Ct
- Per FDOT Index 102-600



SHEET 1 OF 6



FDOT This Certifies that **FRANK ACOSTA**
 Has Completed a Florida Department of Transportation Approved
 Temporary Traffic Control (TTC) Advanced (Refresher) Course.
 Date Expires: 02/08/2025 Certificate # 70020
 Instructor: Ryan Murray FDOT Provider # 225

U.S. Safety Alliance, LLC
 Phone: 904-705-5660
 Approved MOT Provider
 , USA
 www.USSafetyAlliance.com
 ryan@ussafetyalliance.com

US SAFETY ALLIANCE

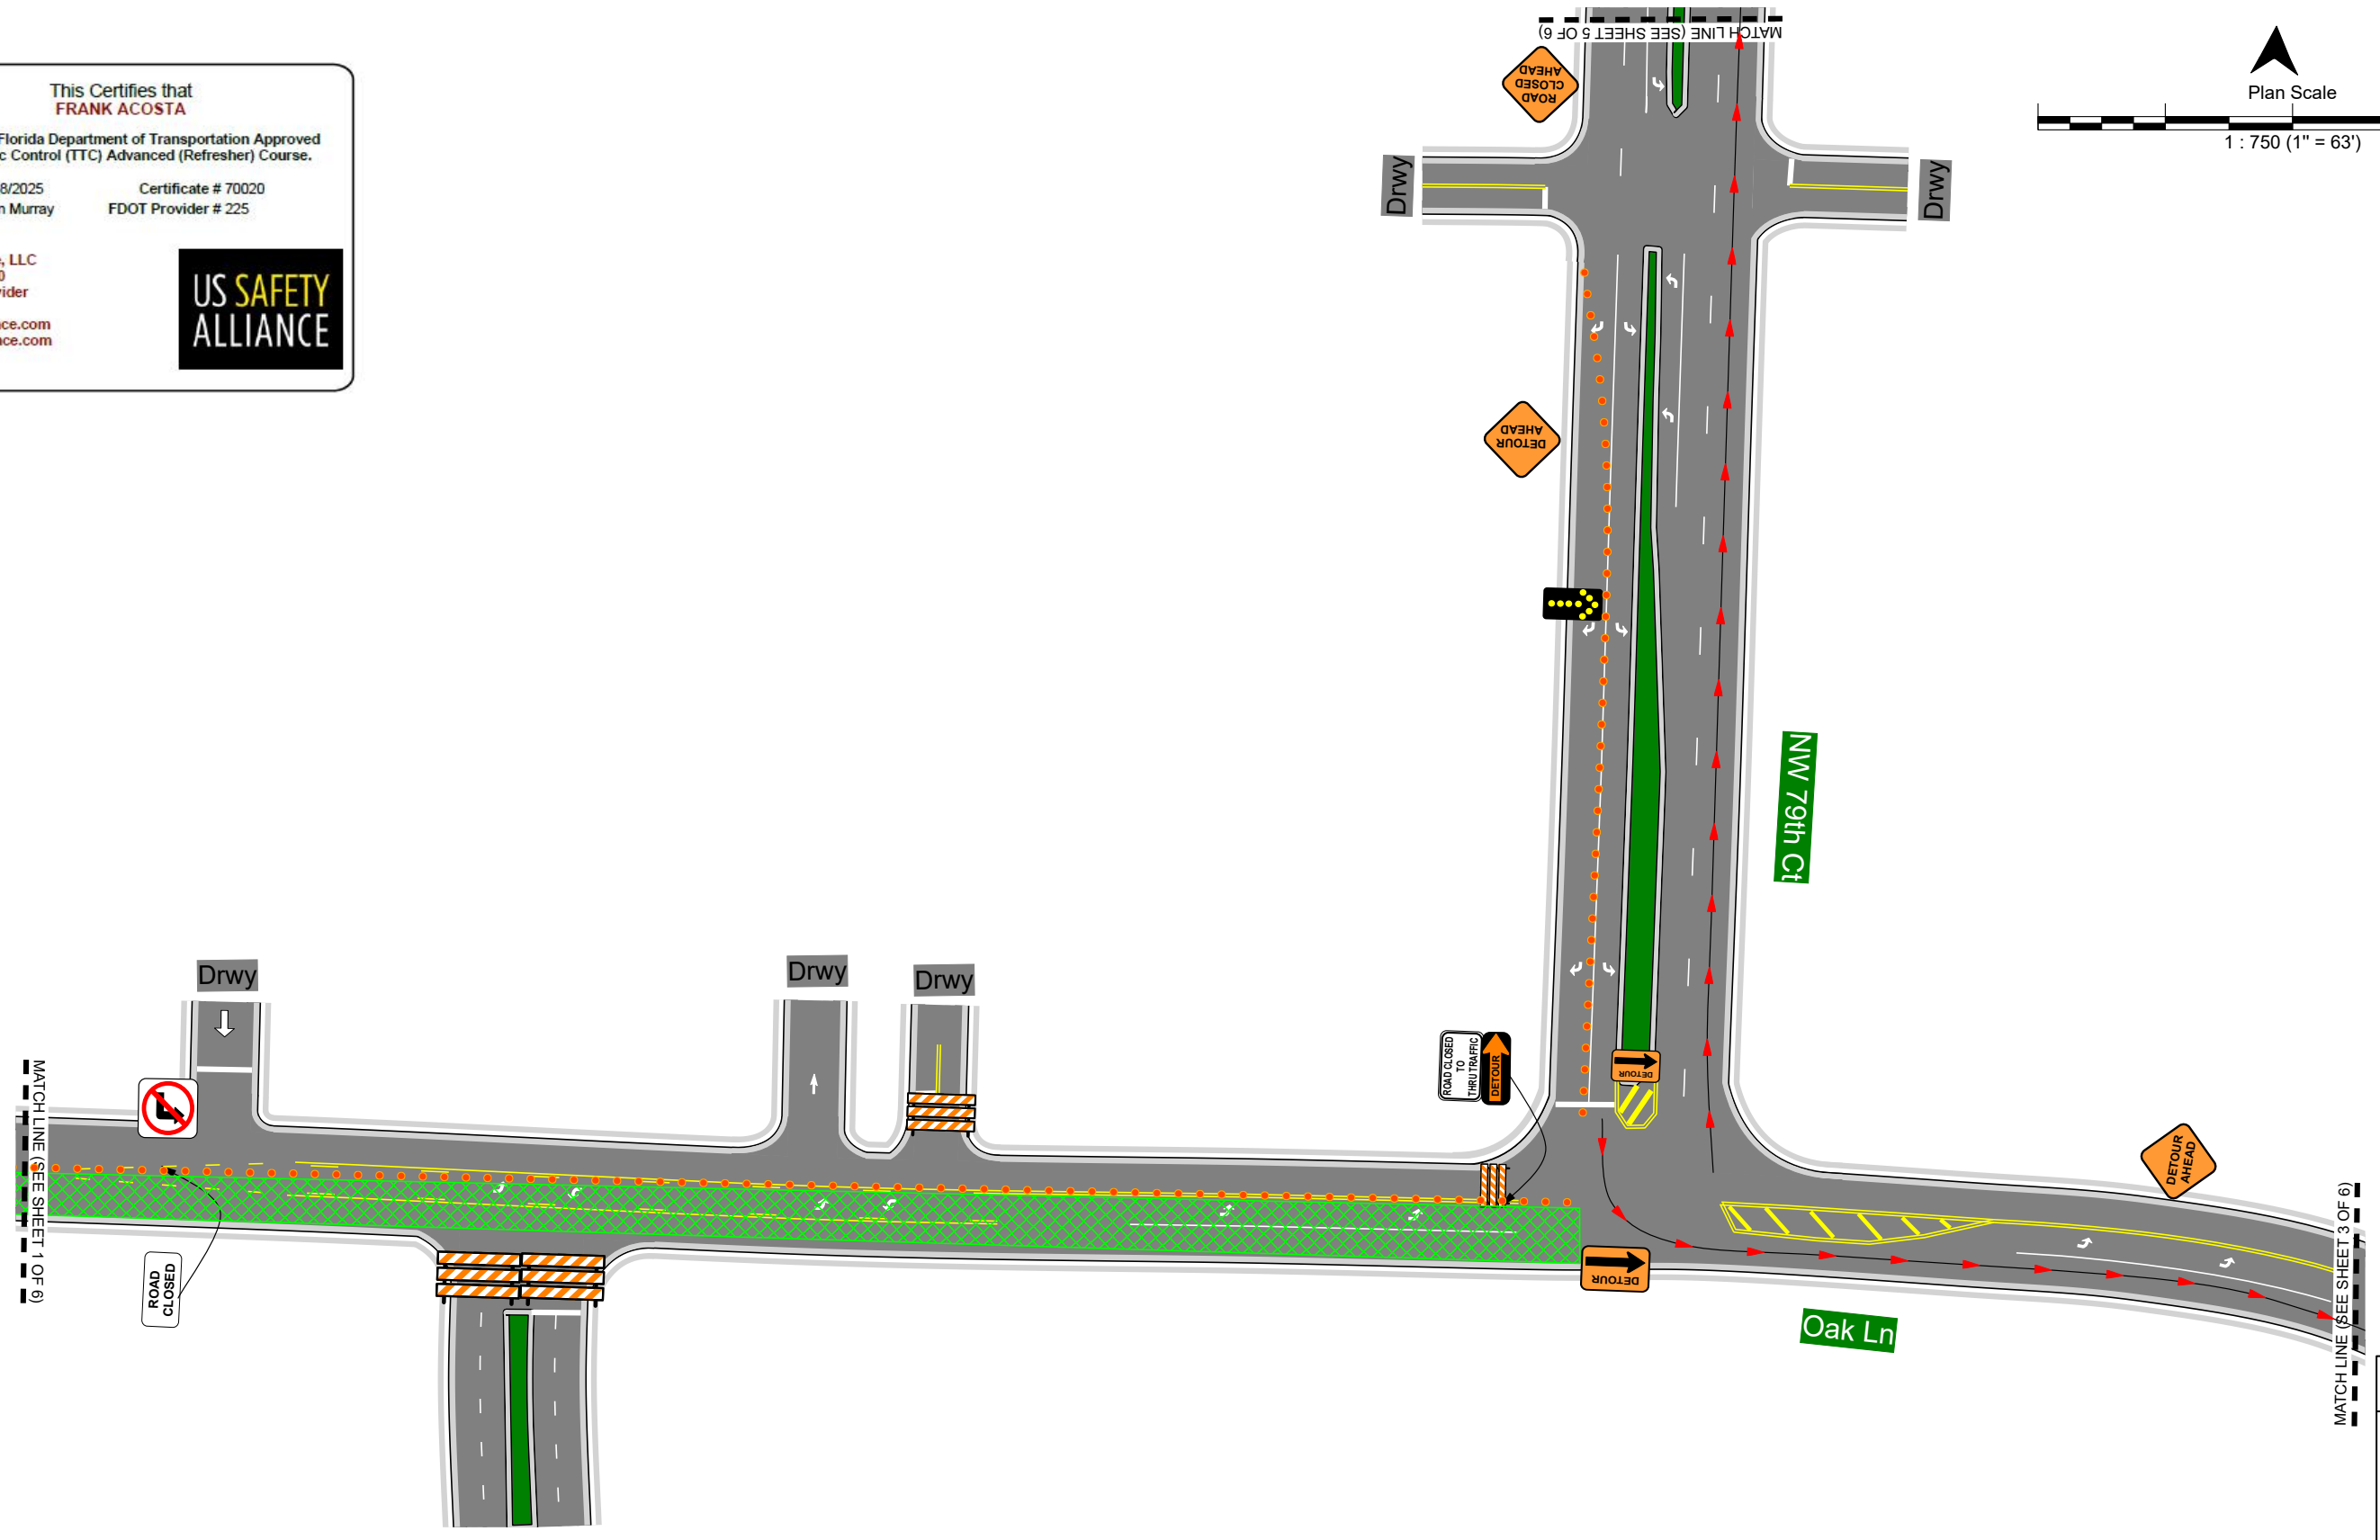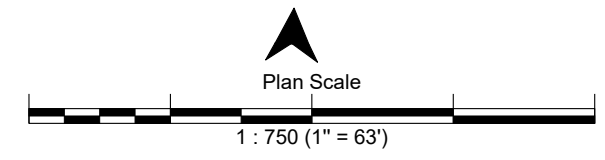

Legend

- Barrel
- Path of Travel
- Work Area


Date: 04/22/24 **Author:** Acosta Tractors **Project:** ITB 2023-28/ATI 2023-7/Commerce Way Drainage Improvements

Comments:

- MOT Plan Phase III
- Location: Oak Ln from NW 82nd Ave thru NW 79th Ct
- Per FDOT Index 102-600

SHEET 2 OF 6



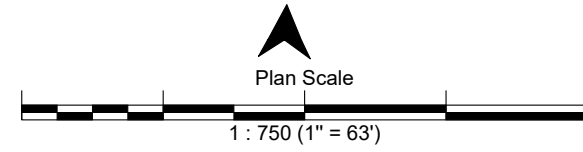


Legend	
	Barrel
	Path of Travel
	Work Area

FDOT This Certifies that **FRANK ACOSTA**
 Has Completed a Florida Department of Transportation Approved Temporary Traffic Control (TTC) Advanced (Refresher) Course.
 Date Expires: 02/08/2025 Certificate # 70020
 Instructor: Ryan Murray FDOT Provider # 225

U.S. Safety Alliance, LLC
 Phone: 904-705-5660
 Approved MOT Provider, USA
 www.USSafetyAlliance.com
 ryan@ussafetyalliance.com

US SAFETY ALLIANCE

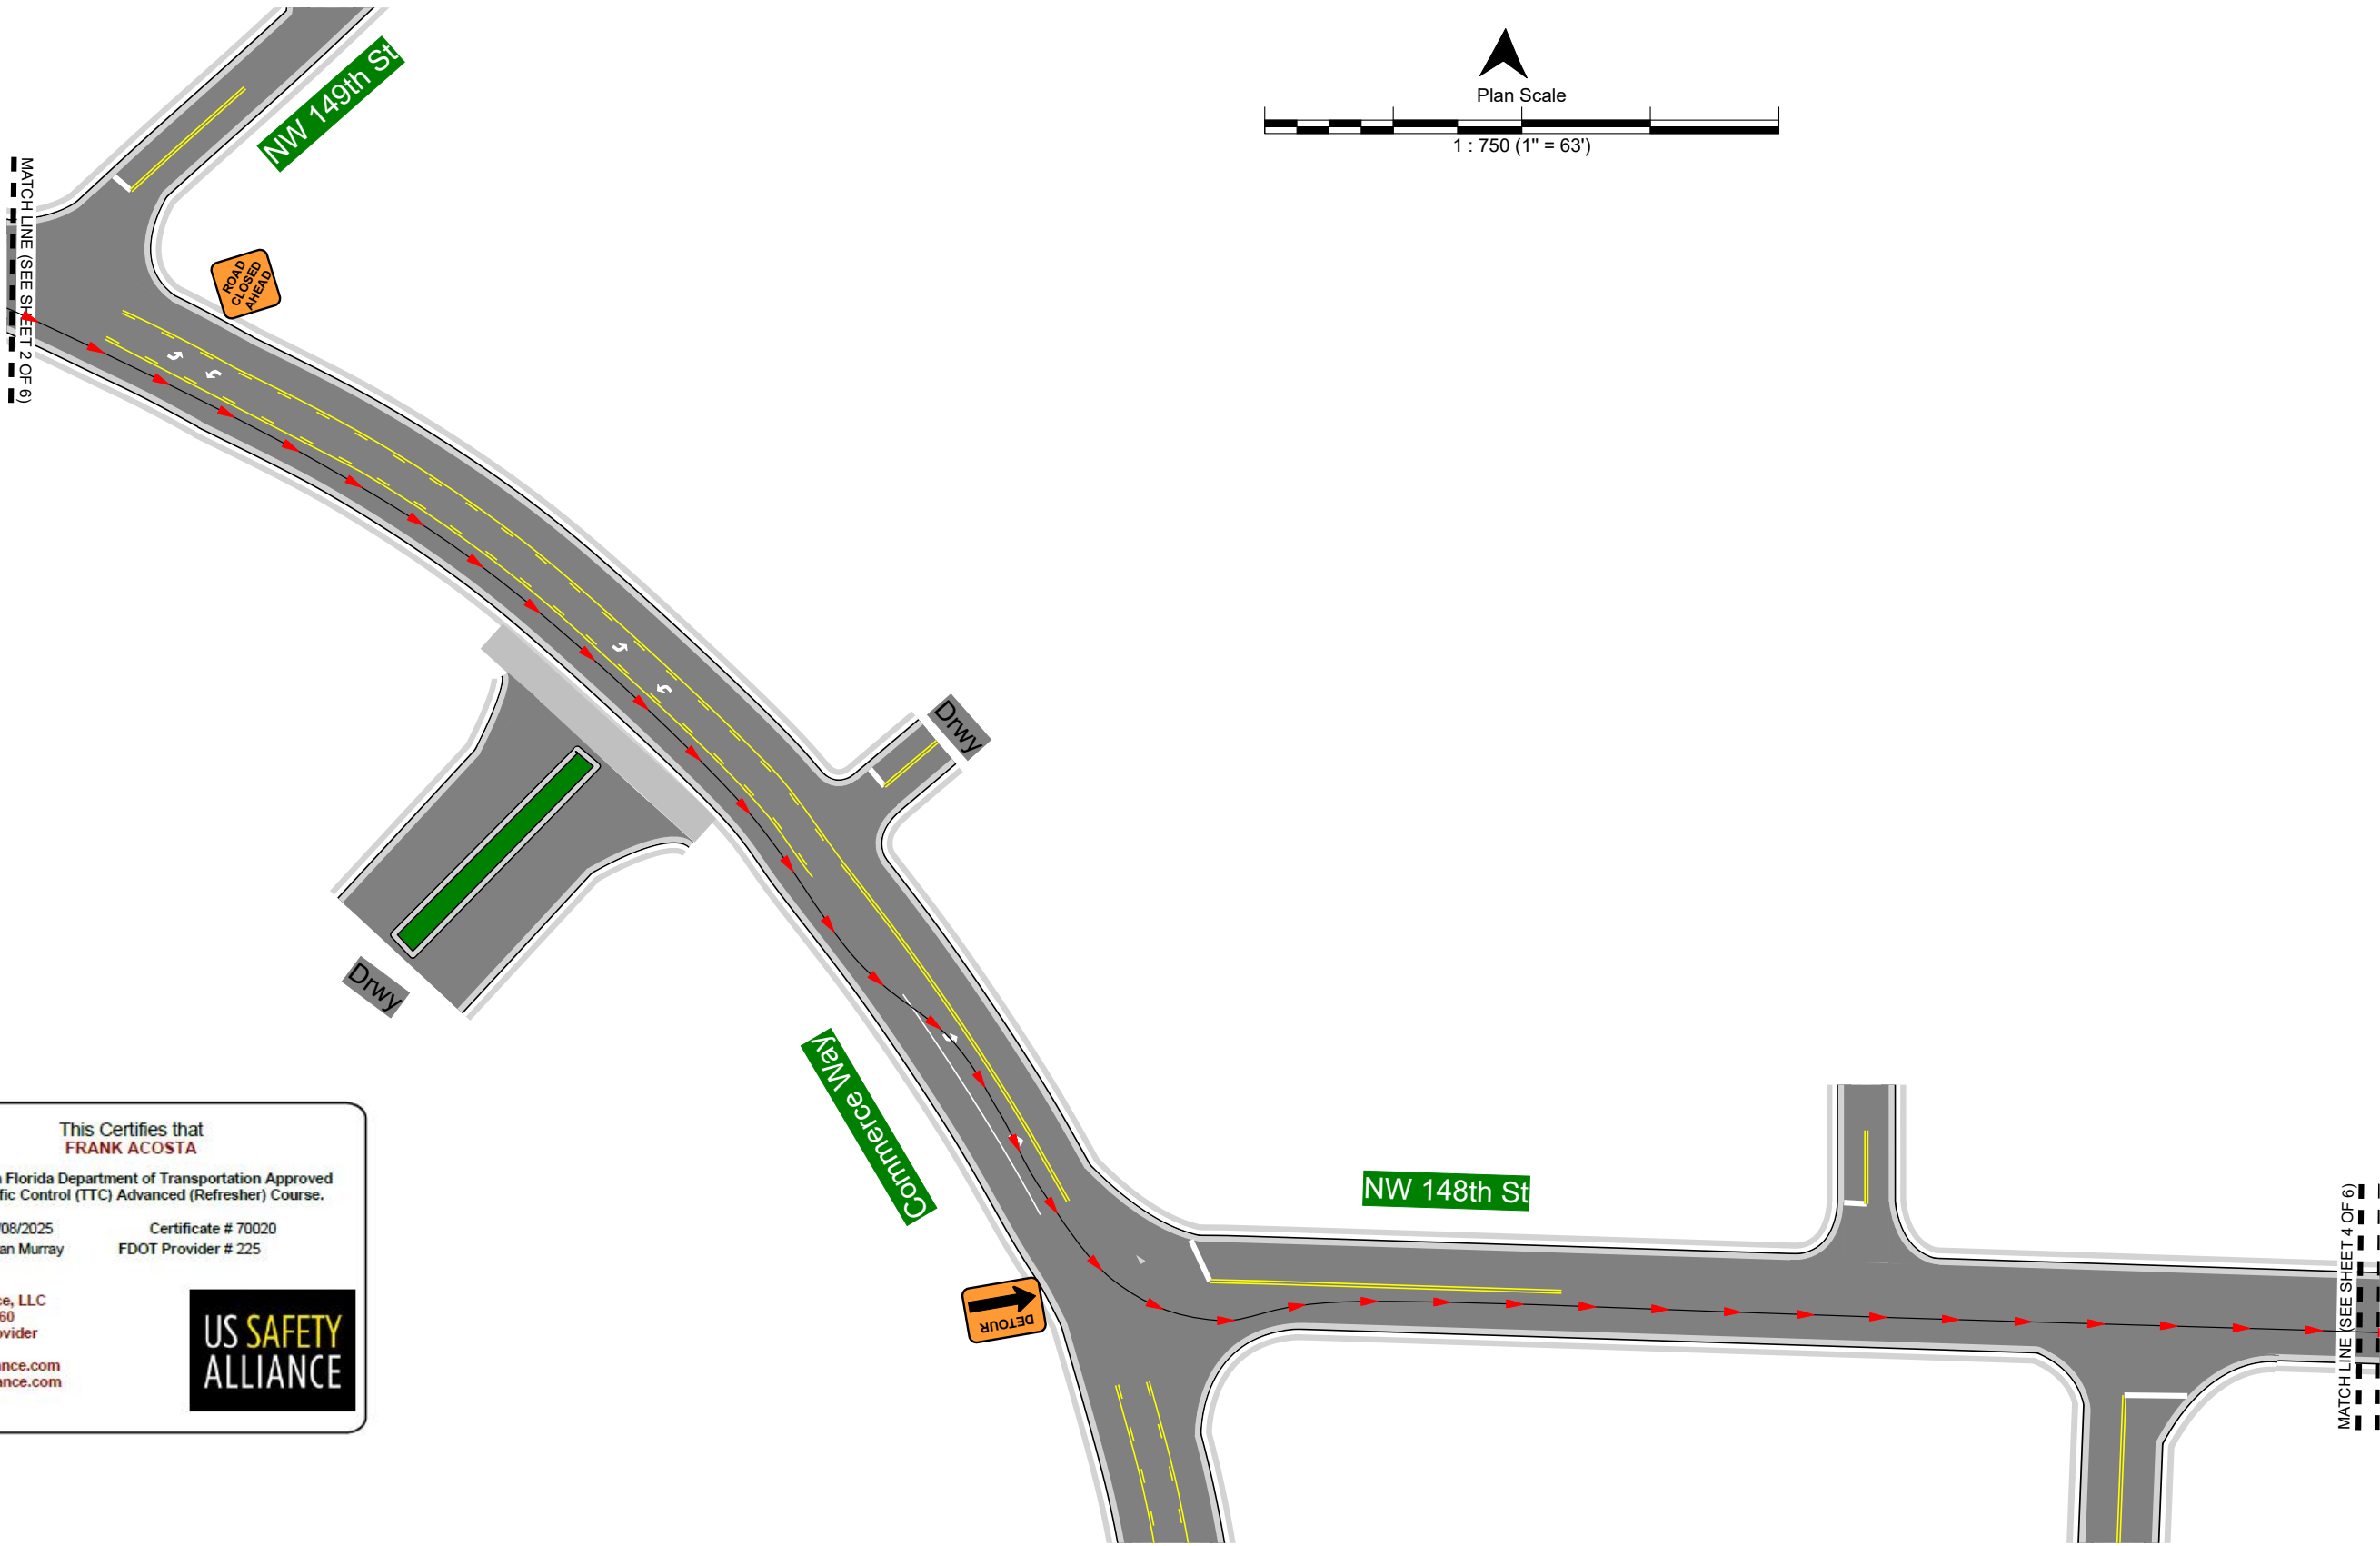

Date: 04/22/24 **Author:** Acosta Tractors **Project:** ITB 2023-28/ATI 2023-7/Commerce Way Drainage Improvements

Comments:


- MOT Plan Phase III
- Location: Oak Ln from NW 82nd Ave thru NW 79th Ct
- Per FDOT Index 102-600




SHEET 3 OF 6



FDOT This Certifies that **FRANK ACOSTA**
 Has Completed a Florida Department of Transportation Approved
 Temporary Traffic Control (TTC) Advanced (Refresher) Course.
 Date Expires: 02/08/2025 Certificate # 70020
 Instructor: Ryan Murray FDOT Provider # 225

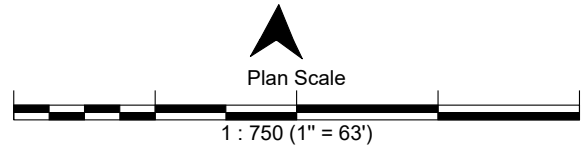U.S. Safety Alliance, LLC
 Phone: 904-705-5660
 Approved MOT Provider
 , USA
 www.UssafetyAlliance.com
 ryan@ussafetyalliance.com


Legend	
	Barrel
	Path of Travel
	Work Area

Date: 04/22/24 **Author:** Acosta Tractors **Project:** ITB 2023-28/ATI 2023-7/Commerce Way Drainage Improvements

Comments:
 - MOT Plan Phase III
 - Location: Oak Ln from NW 82nd Ave thru NW 79th Ct
 - Per FDOT Index 102-600

SHEET 4 OF 6



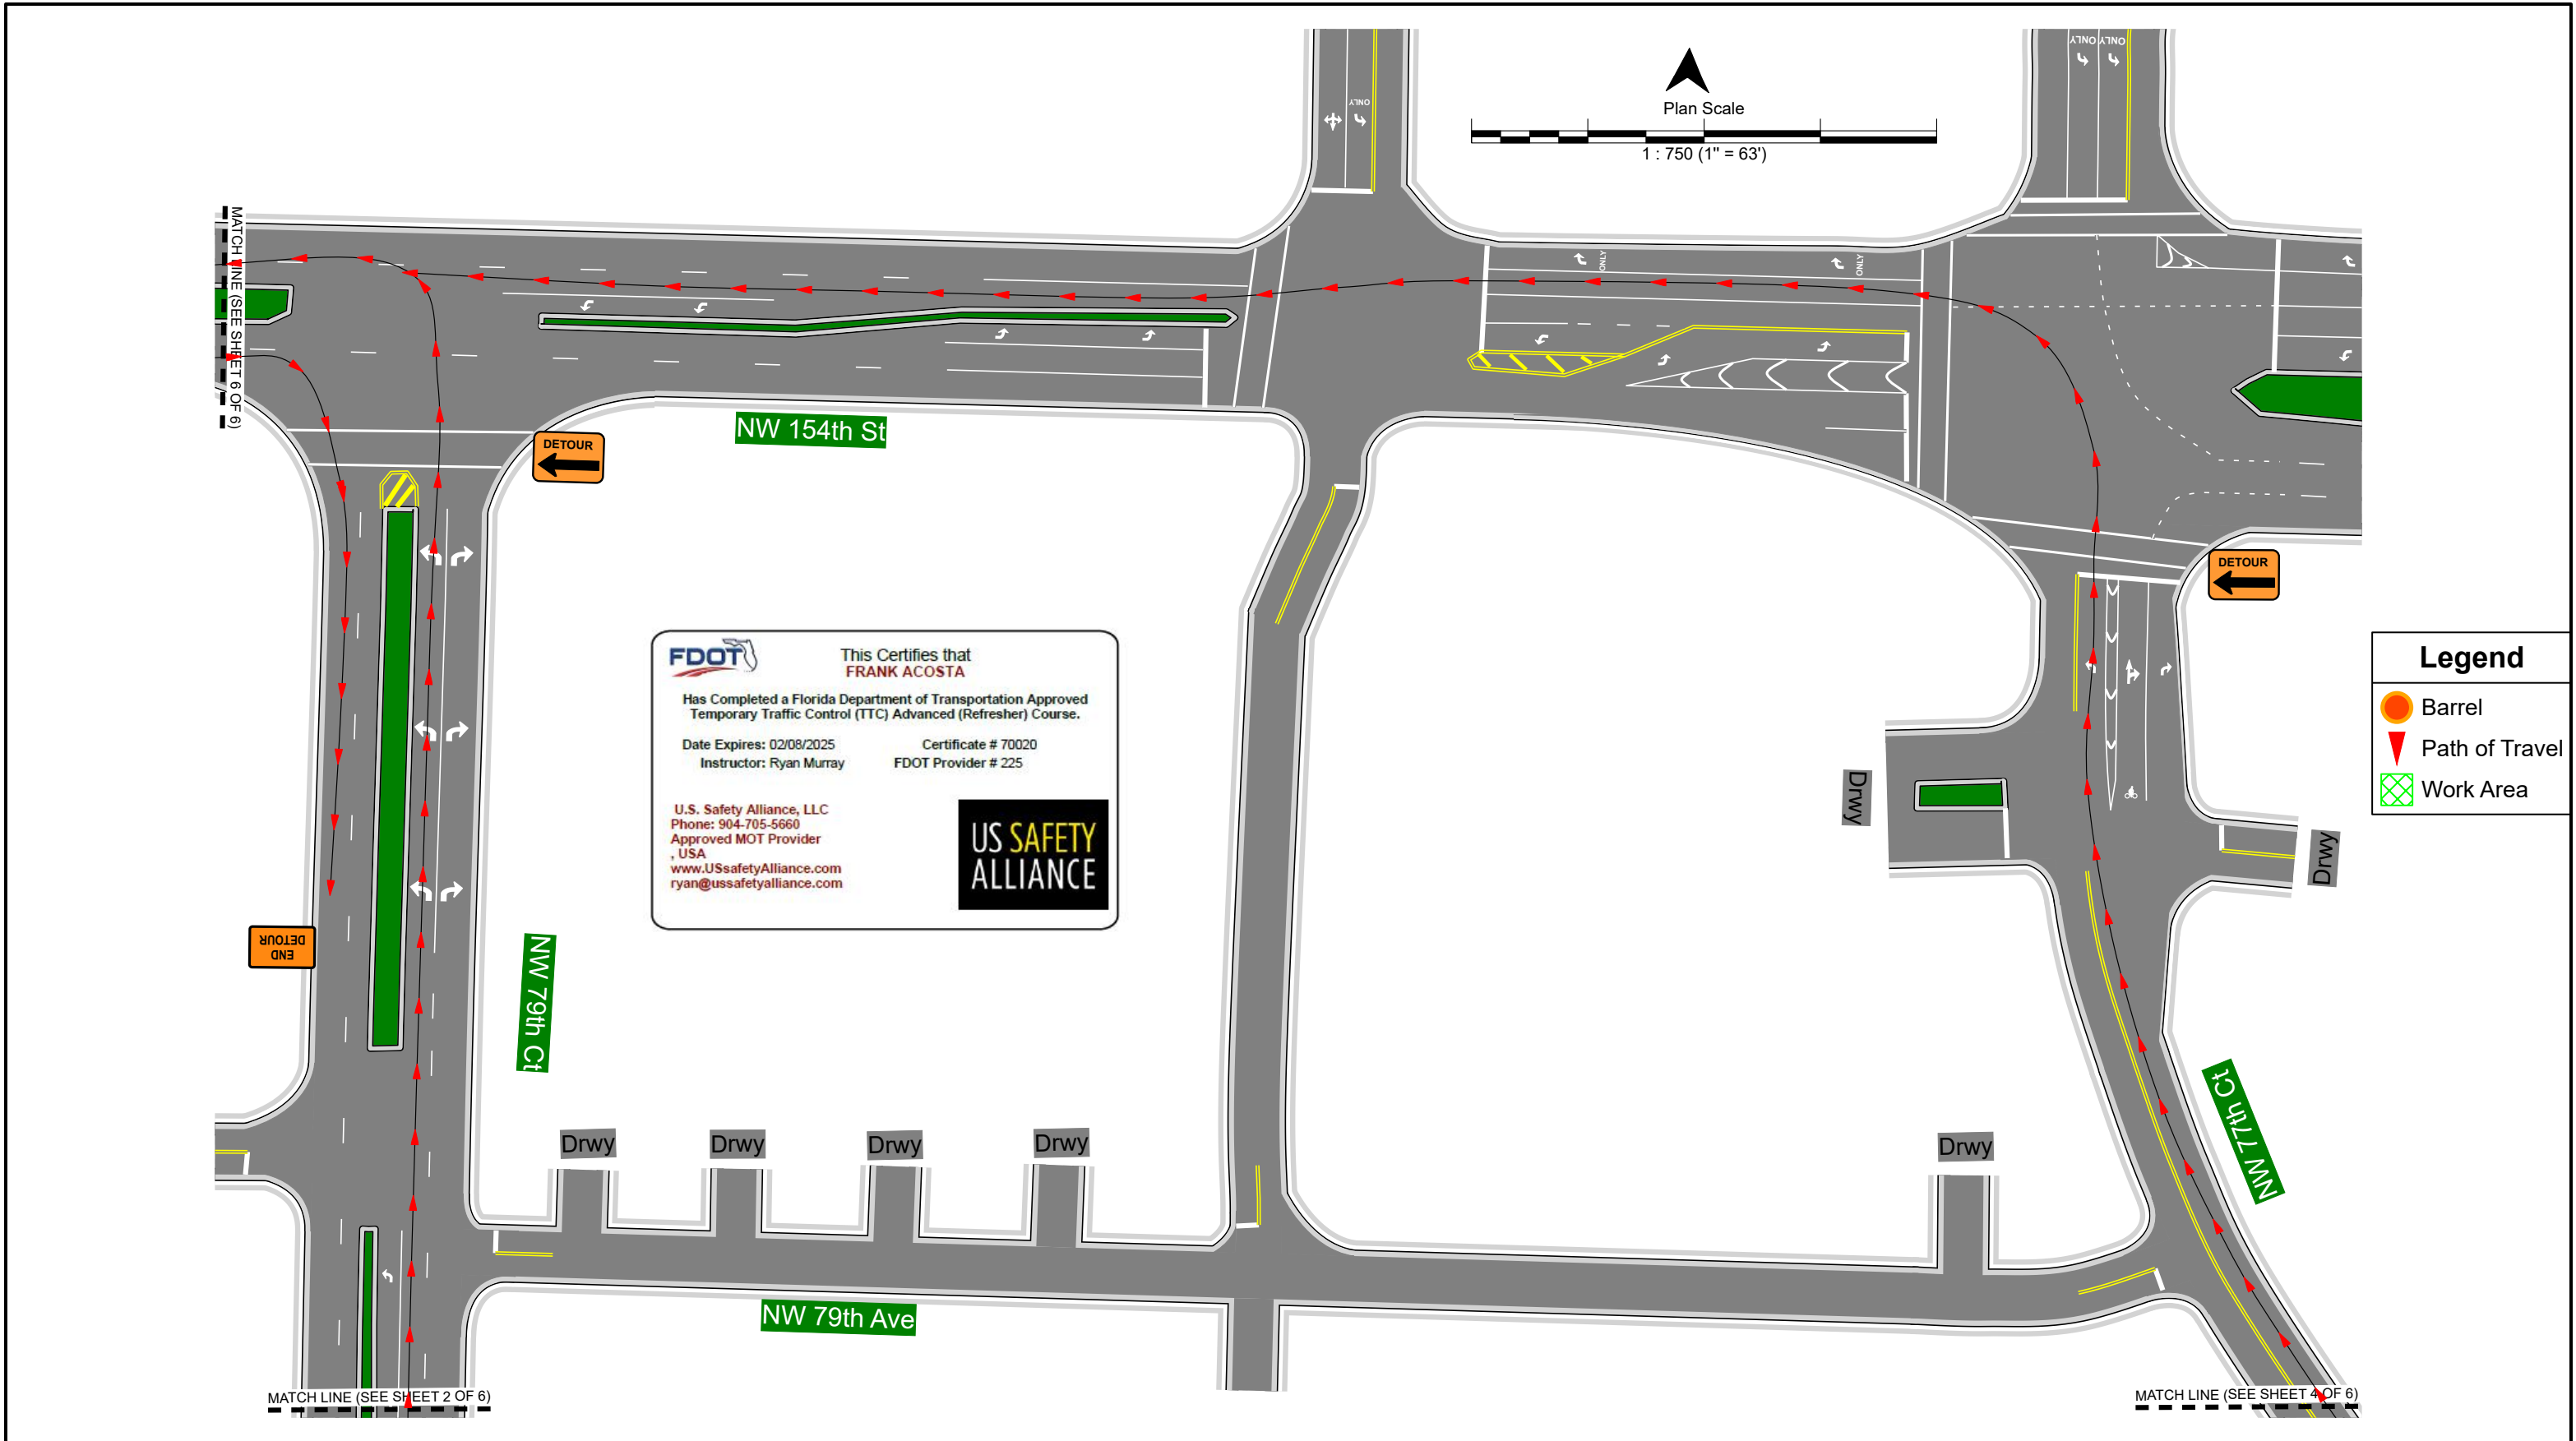

FDOT This Certifies that **FRANK ACOSTA**
 Has Completed a Florida Department of Transportation Approved
 Temporary Traffic Control (TTC) Advanced (Refresher) Course.
 Date Expires: 02/08/2025 Certificate # 70020
 Instructor: Ryan Murray FDOT Provider # 225

U.S. Safety Alliance, LLC
 Phone: 904-705-5660
 Approved MOT Provider
 , USA
 www.USSafetyAlliance.com
 ryan@ussafetyalliance.com

US SAFETY ALLIANCE

Legend

- Barrel
- Path of Travel
- Work Area


Date: 04/22/24 **Author:** Acosta Tractors **Project:** ITB 2023-28/ATI 2023-7/Commerce Way Drainage Improvements

Comments:

- MOT Plan Phase III
- Location: Oak Ln from NW 82nd Ave thru NW 79th Ct
- Per FDOT Index 102-600

SHEET 5 OF 6



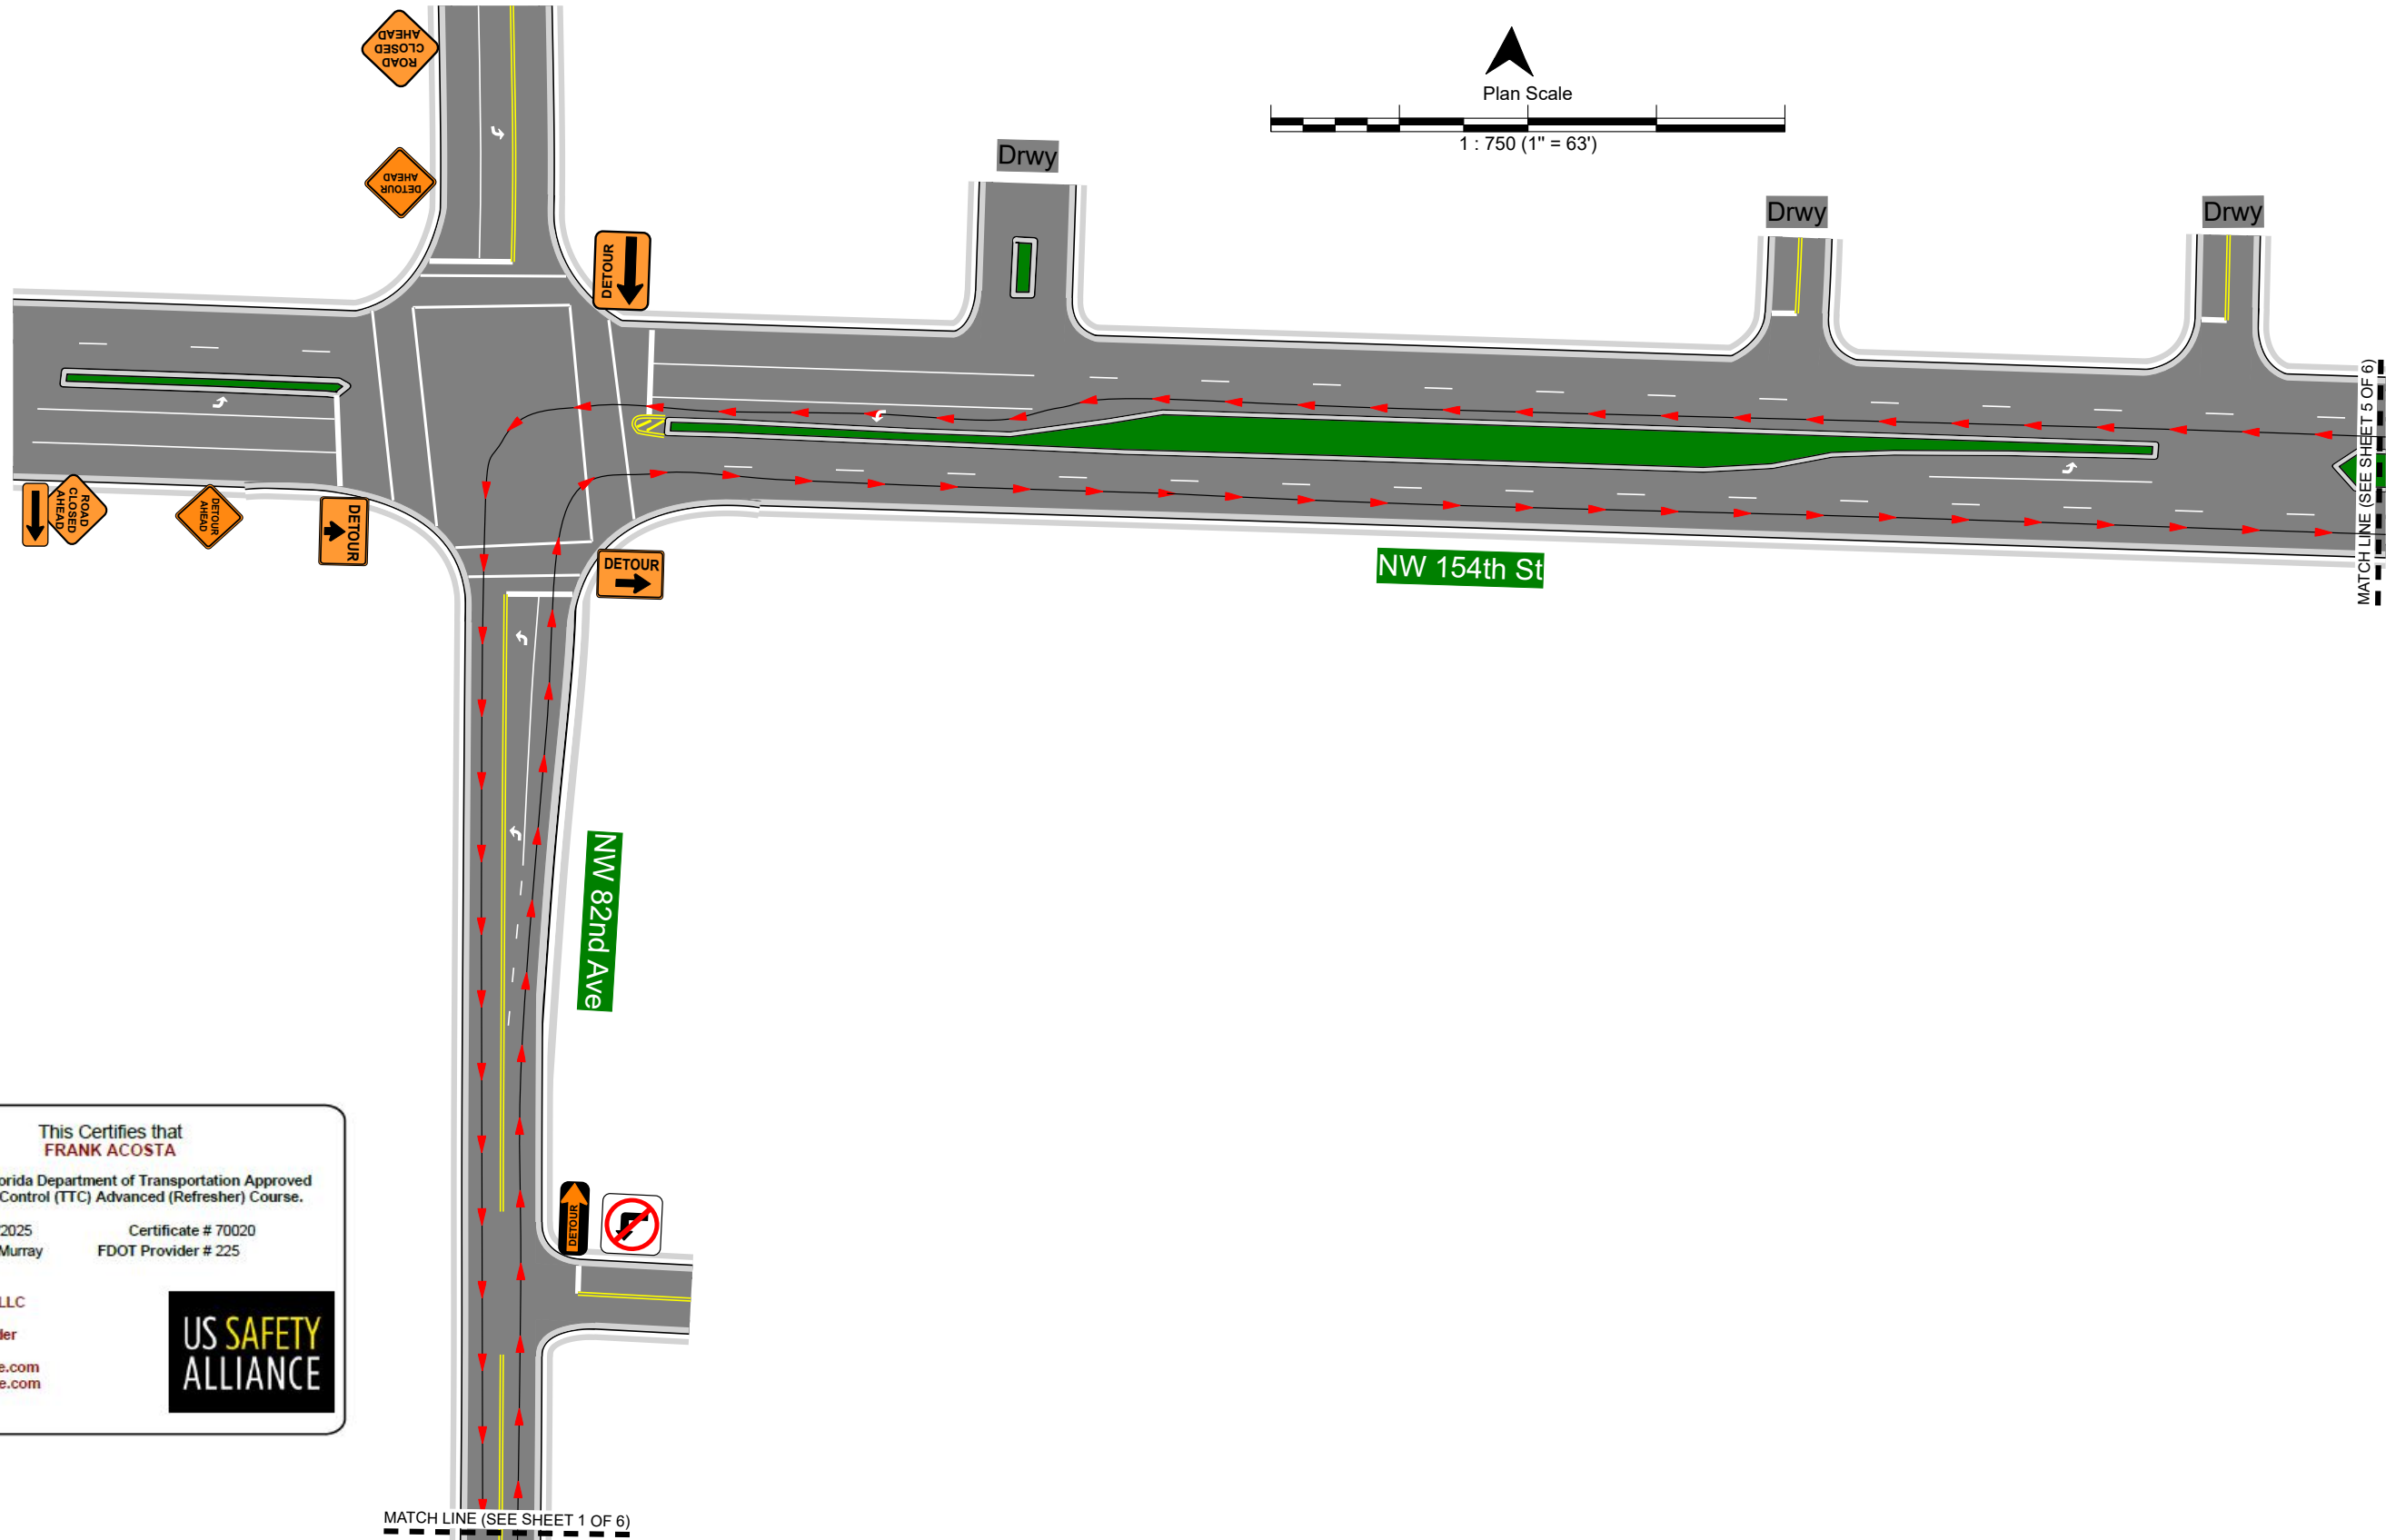

FDOT This Certifies that **FRANK ACOSTA**
 Has Completed a Florida Department of Transportation Approved
 Temporary Traffic Control (TTC) Advanced (Refresher) Course.
 Date Expires: 02/08/2025 Certificate # 70020
 Instructor: Ryan Murray FDOT Provider # 225

U.S. Safety Alliance, LLC
 Phone: 904-705-5660
 Approved MOT Provider
 USA
 www.USsafetyAlliance.com
 ryan@ussafetyalliance.com

US SAFETY ALLIANCE

Legend	
	Barrel
	Path of Travel
	Work Area

Date: 04/22/24 **Author:** Acosta Tractors **Project:** ITB 2023-28/ATI 2023-7/Commerce Way Drainage Improvements

Comments:
 - MOT Plan Phase III
 - Location: Oak Ln from NW 82nd Ave thru NW 79th Ct
 - Per FDOT Index 102-600

SHEET 6 OF 6

