

- MOT Count**
- Road work Ahead with right arrow (2)
  - Road work Ahead with left arrow (2)
  - Curbed Road sign (1)
  - Two way Traffic Sign (8)
  - Two way Traffic with right arrow (1)
  - Two way Traffic with Left arrow (1)
  - Stop Sign (3)
  - Stop Ahead Sign (2)
  - Arrow Board (1)
  - Type III with Road Closed (4)
  - Type III (2)
  - Barrels (50)

**FDOT** This Certifies that **FRANK ACOSTA**  
 Has Completed a Florida Department of Transportation Approved Temporary Traffic Control (TTC) Advanced (Refresher) Course.  
 Date Expires: 02/08/2025 Certificate # 70020  
 Instructor: Ryan Murray FDOT Provider # 225

U.S. Safety Alliance, LLC  
 Phone: 904-705-5660  
 Approved MOT Provider  
 USA  
 www.UssafetyAlliance.com  
 ryan@ussafetyalliance.com

**US SAFETY ALLIANCE**

Legend	
	Arrowboard (Single)
	Barrel
	Path of Travel
	Work Area



**Date:** 01/25/2024 **Author:** Acosta Tractors **Project:** ITB 2023-28/ATI 2023-7/Commerce Way Drainage Improvements

**Comments:**

- MOT Plan Phase II\_B
- Location: NW 79th Court from NW 154th St thru Oak Ln
- Per FDOT Index 102-600

**SHEET 1 OF 2**



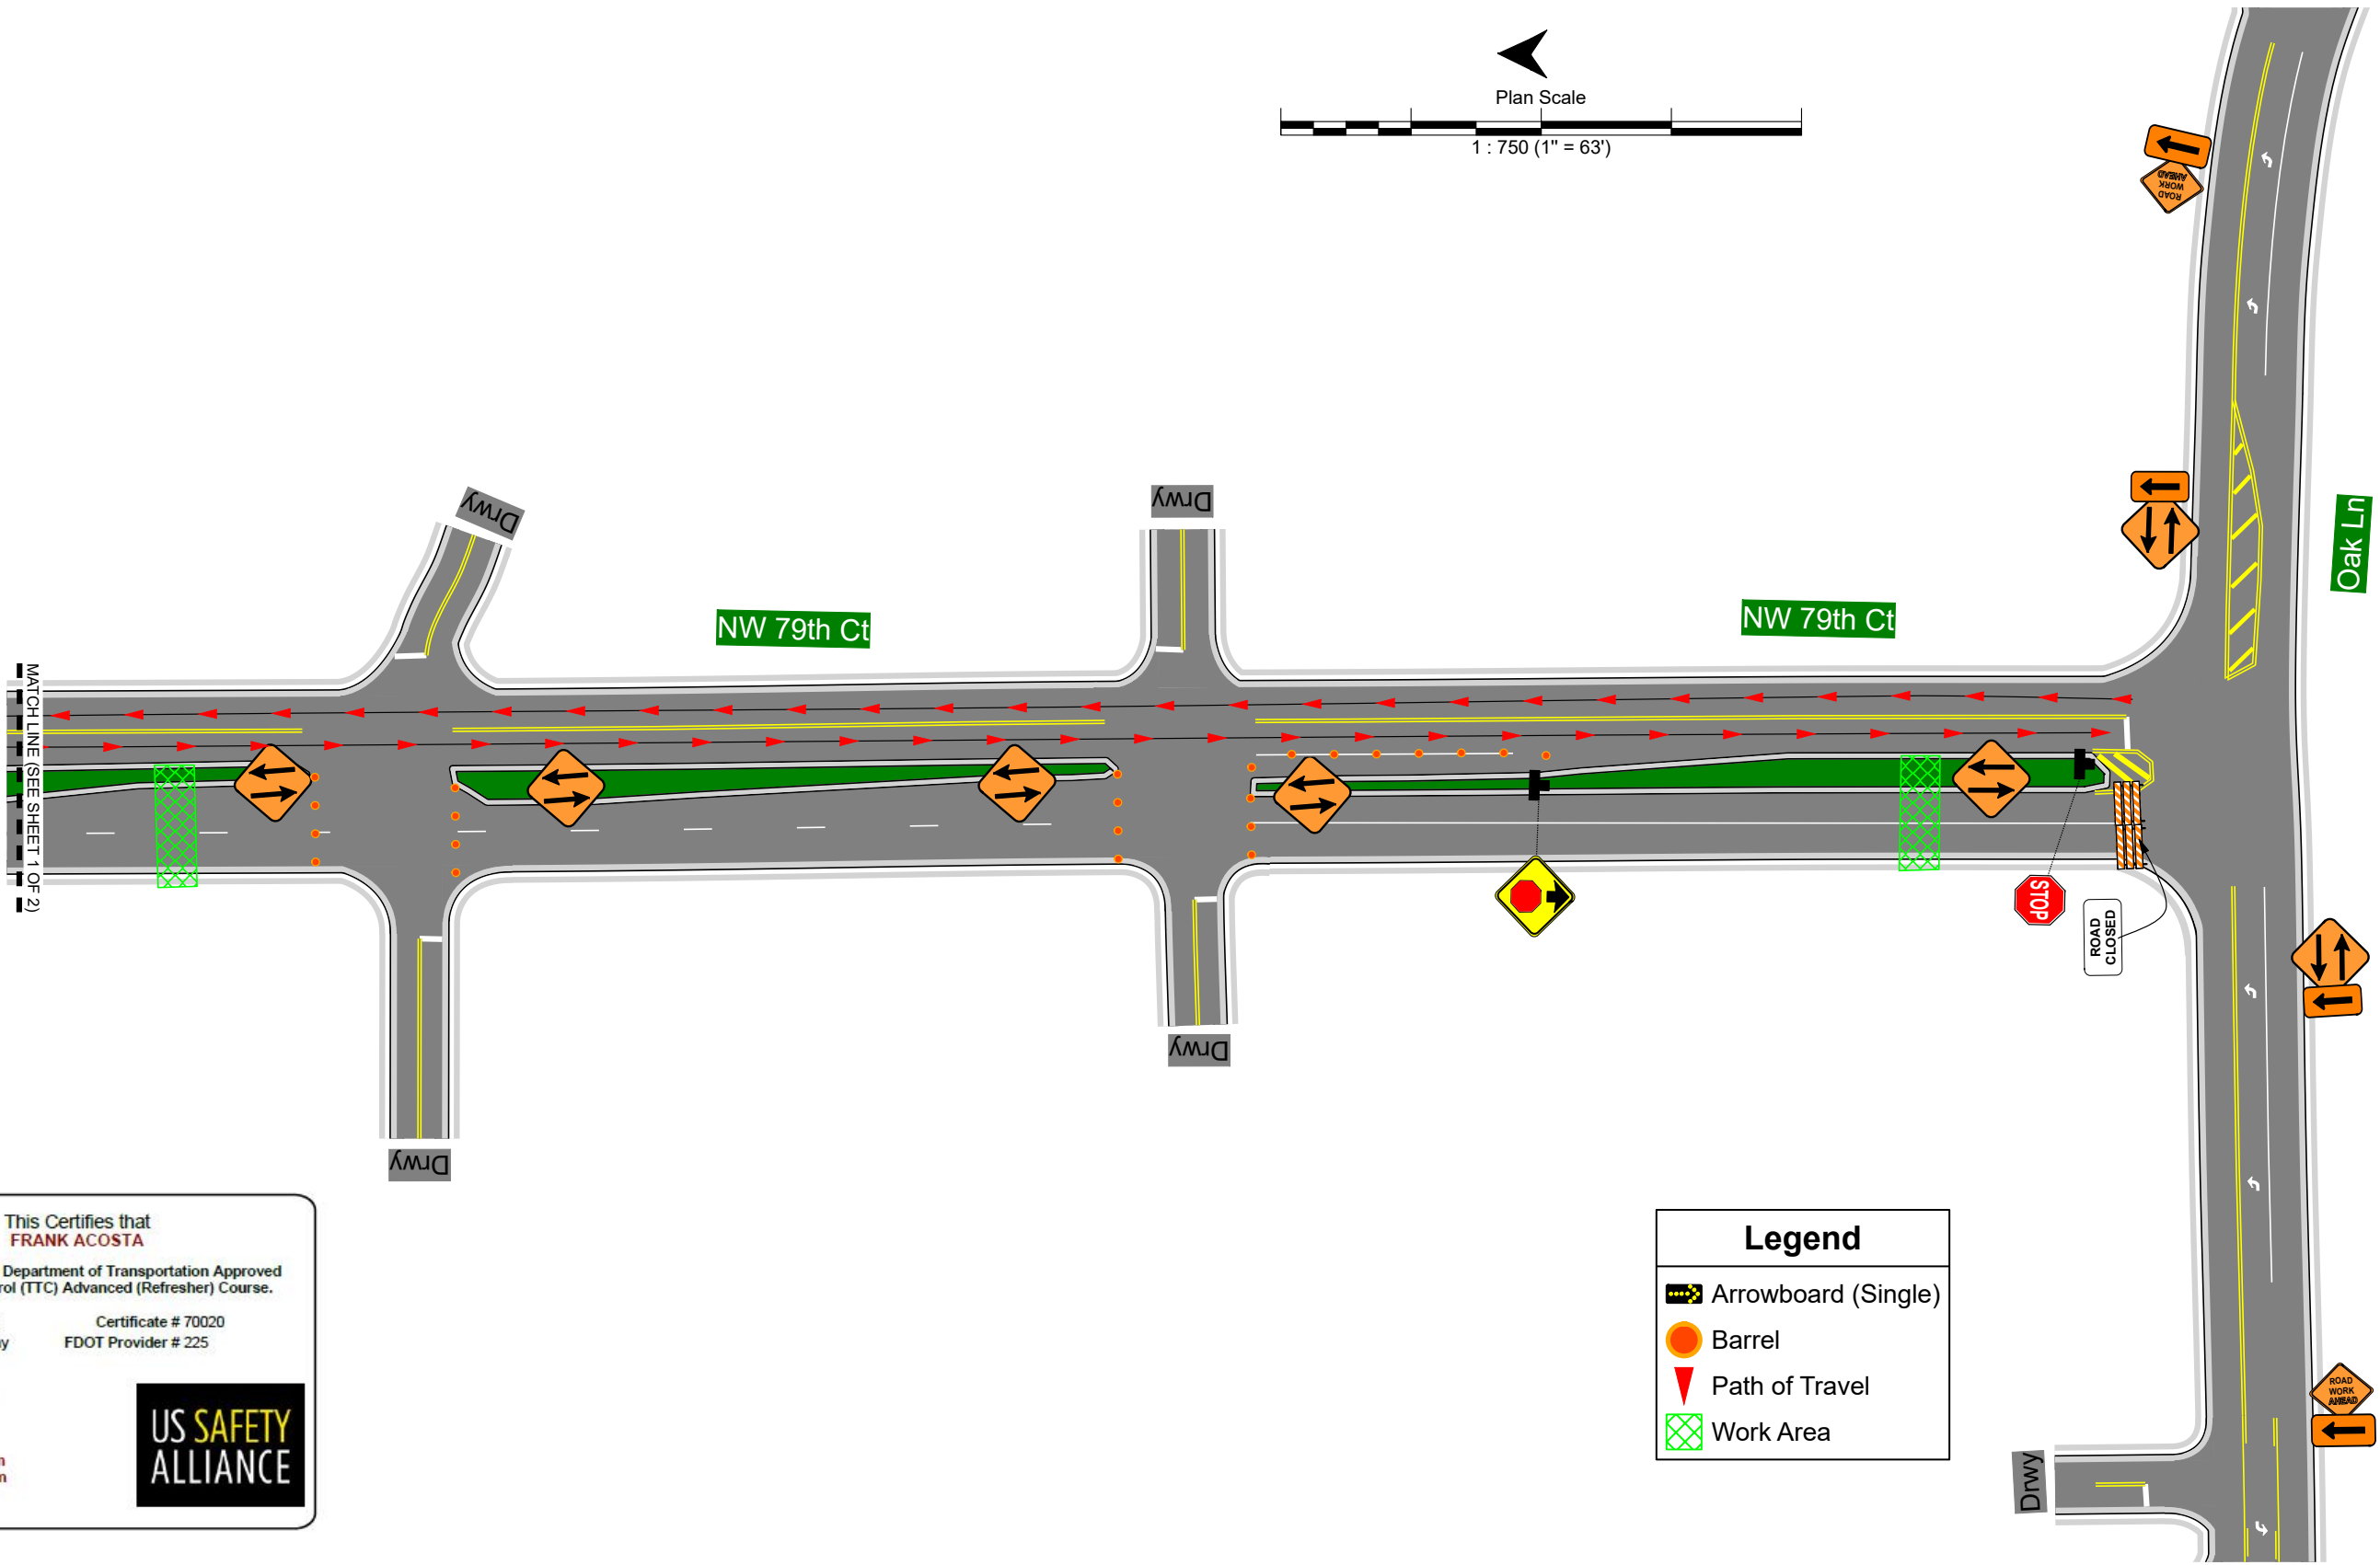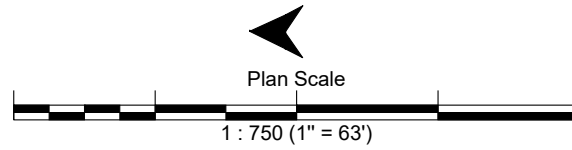

**FDOT** This Certifies that **FRANK ACOSTA**  
 Has Completed a Florida Department of Transportation Approved  
 Temporary Traffic Control (TTC) Advanced (Refresher) Course.

Date Expires: 02/08/2025 Certificate # 70020  
 Instructor: Ryan Murray FDOT Provider # 225

U.S. Safety Alliance, LLC  
 Phone: 904-705-5660  
 Approved MOT Provider  
 USA  
 www.USsafetyAlliance.com  
 ryan@ussafetyalliance.com

**US SAFETY ALLIANCE**

**Legend**

- Arrowboard (Single)
- Barrel
- Path of Travel
- Work Area

**Date:** 01/25/2024 **Author:** Acosta Tractors **Project:** ITB 2023-28/ATI 2023-7/Commerce Way Drainage Improvements

**Comments:**

- MOT Plan Phase II\_B
- Location: NW 79th Court from NW 154th St thru Oak Ln
- Per FDOT Index 102-600

**SHEET 2 OF 2**

