
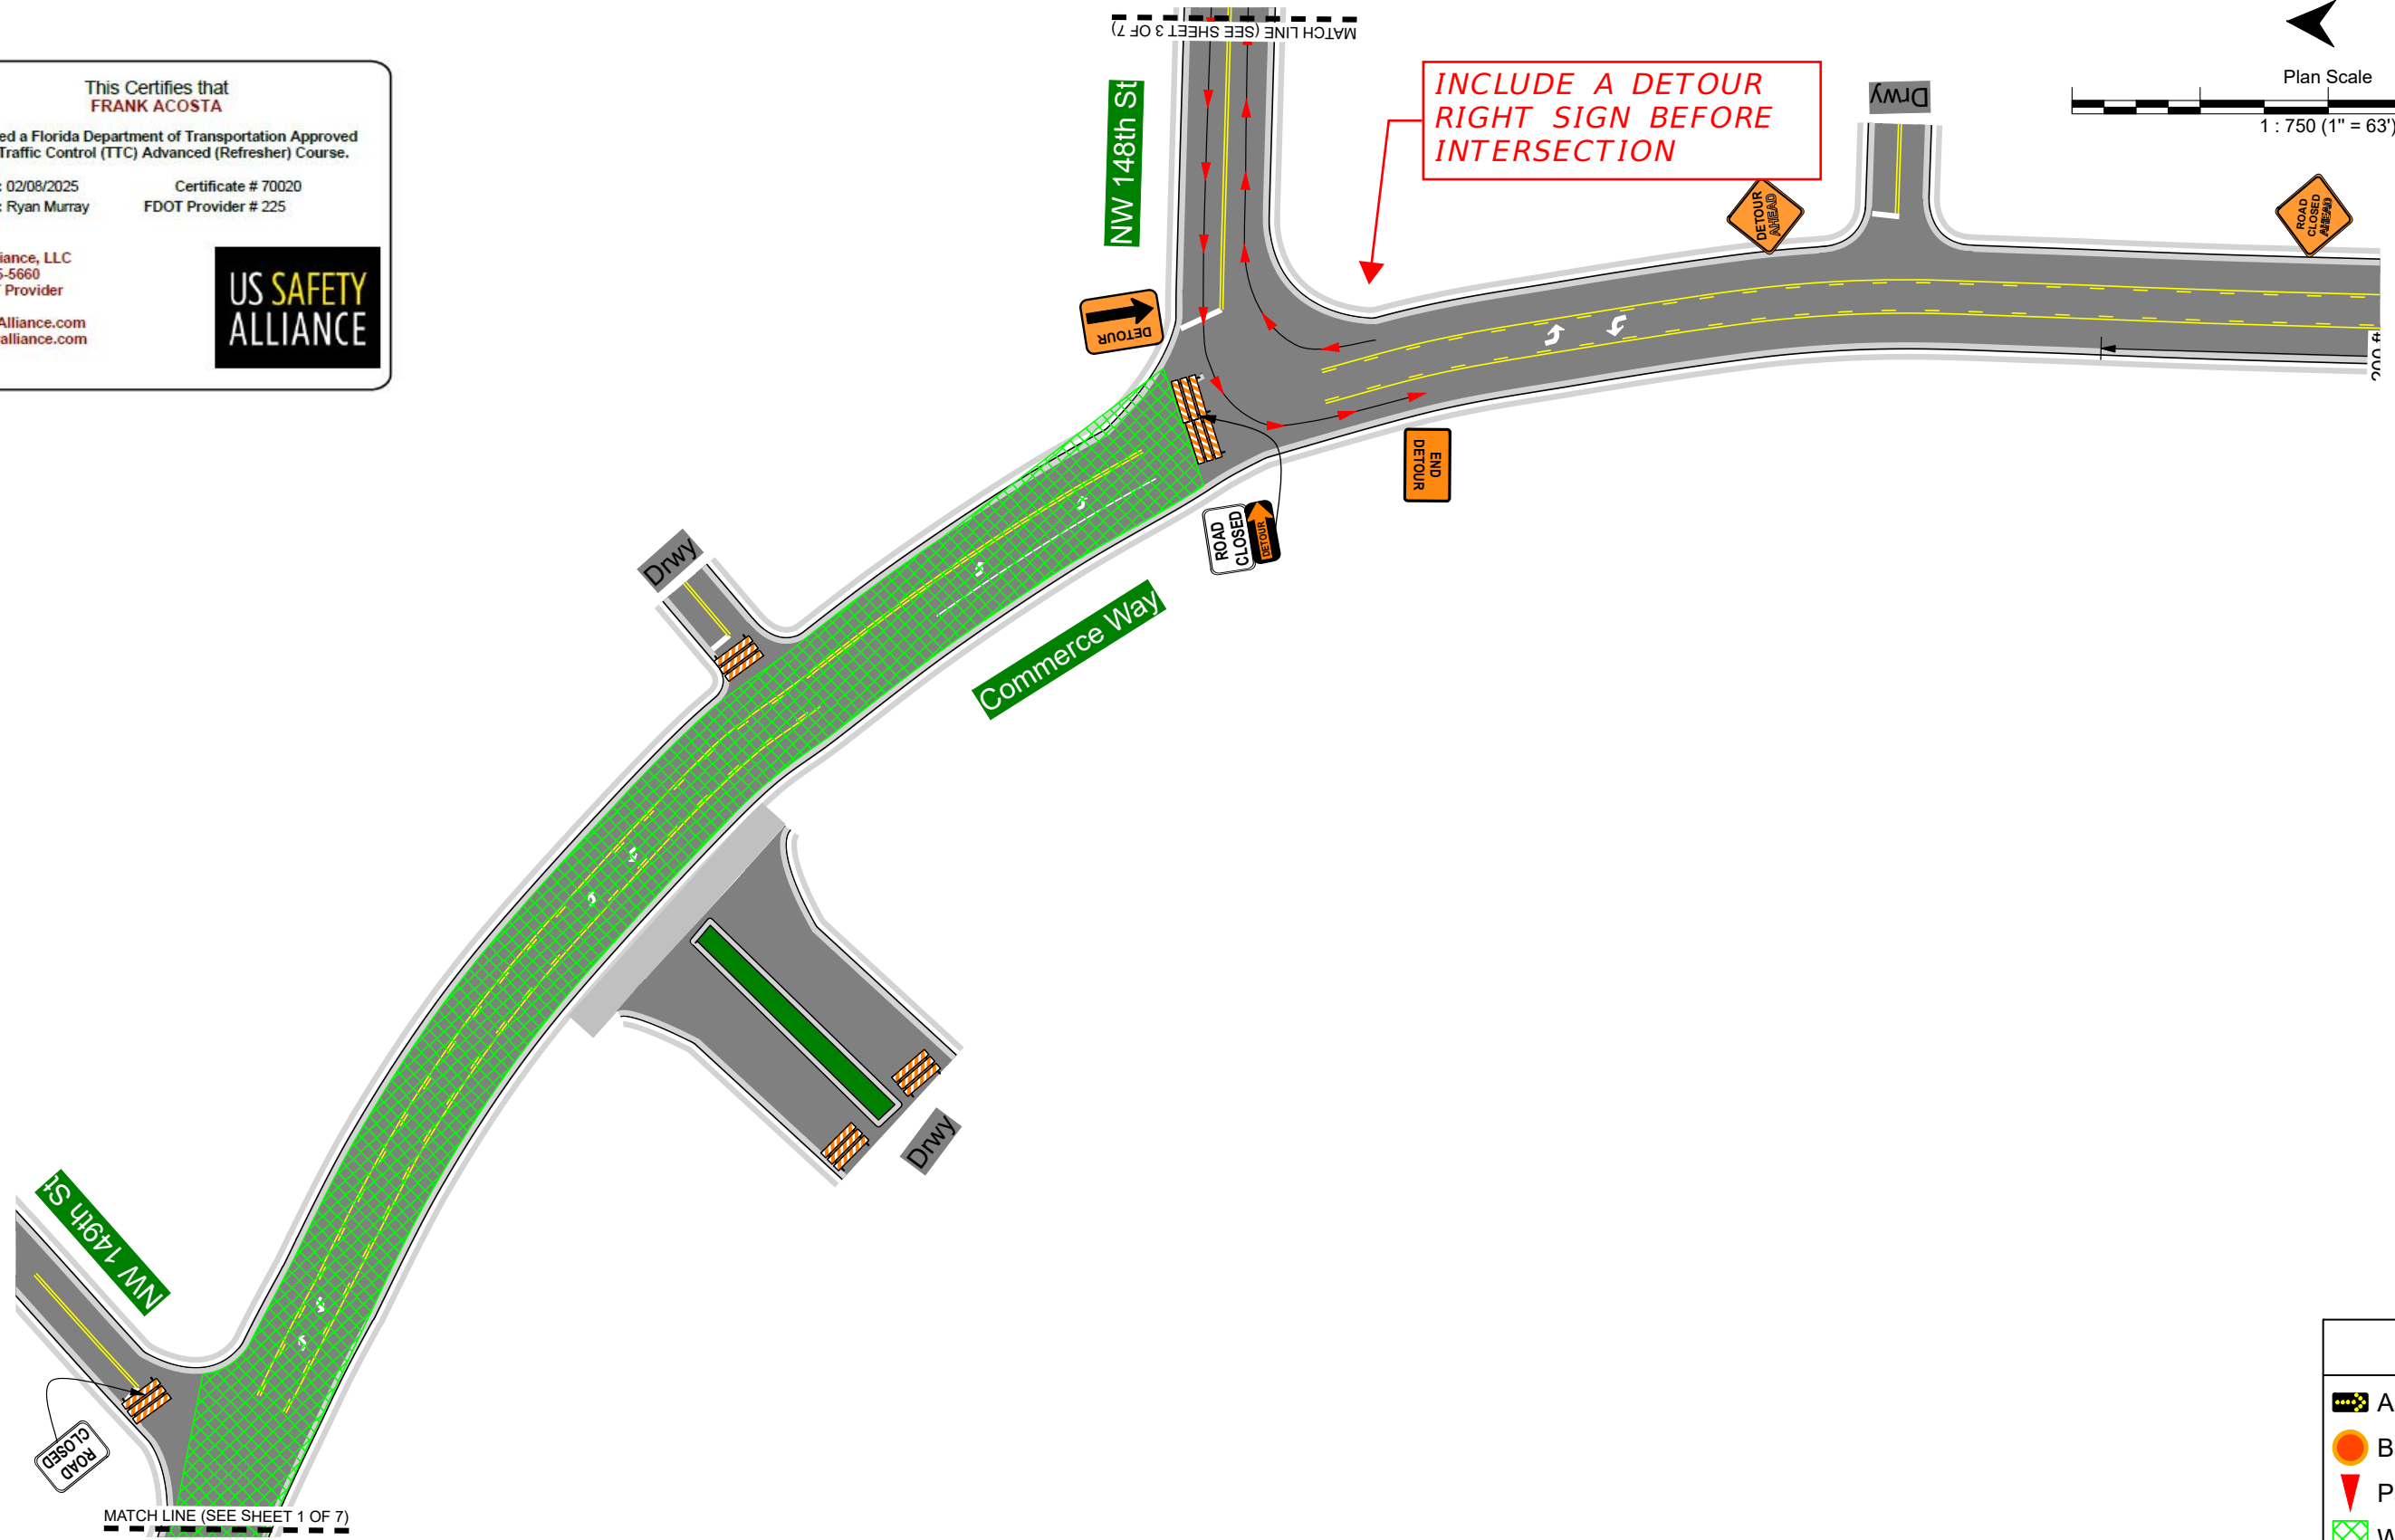


FDOT This Certifies that **FRANK ACOSTA**
 Has Completed a Florida Department of Transportation Approved
 Temporary Traffic Control (TTC) Advanced (Refresher) Course.
 Date Expires: 02/08/2025 Certificate # 70020
 Instructor: Ryan Murray FDOT Provider # 225

U.S. Safety Alliance, LLC
 Phone: 904-705-5660
 Approved MOT Provider
 - USA
 www.USSafetyAlliance.com
 ryan@ussafetyalliance.com

US SAFETY ALLIANCE

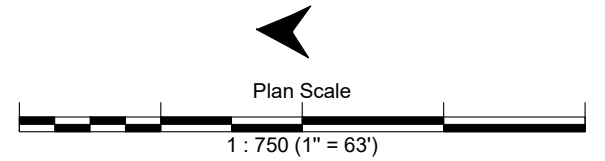

| Legend | |
|--------|---------------------|
| | Arrowboard (Single) |
| | Barrel |
| | Path of Travel |
| | Work Area |

Date: 1/29/2024 **Author:** Acosta Tractors **Project:** ITB 2023-28/ATI 2023-7/Commerce Way Drainage Improvements

Comments:
 - MOT Plan Phase IV_A
 - Location: Commerce Way from NW 79th Ct thru NW 148th St
 - Per FDOT Index 102-600



SHEET 2 OF 7



FDOT This Certifies that **FRANK ACOSTA**
 Has Completed a Florida Department of Transportation Approved
 Temporary Traffic Control (TTC) Advanced (Refresher) Course.
 Date Expires: 02/08/2025 Certificate # 70020
 Instructor: Ryan Murray FDOT Provider # 225

U.S. Safety Alliance, LLC
 Phone: 904-705-5660
 Approved MOT Provider
 - USA
 www.USSafetyAlliance.com
 ryan@ussafetyalliance.com

US SAFETY ALLIANCE

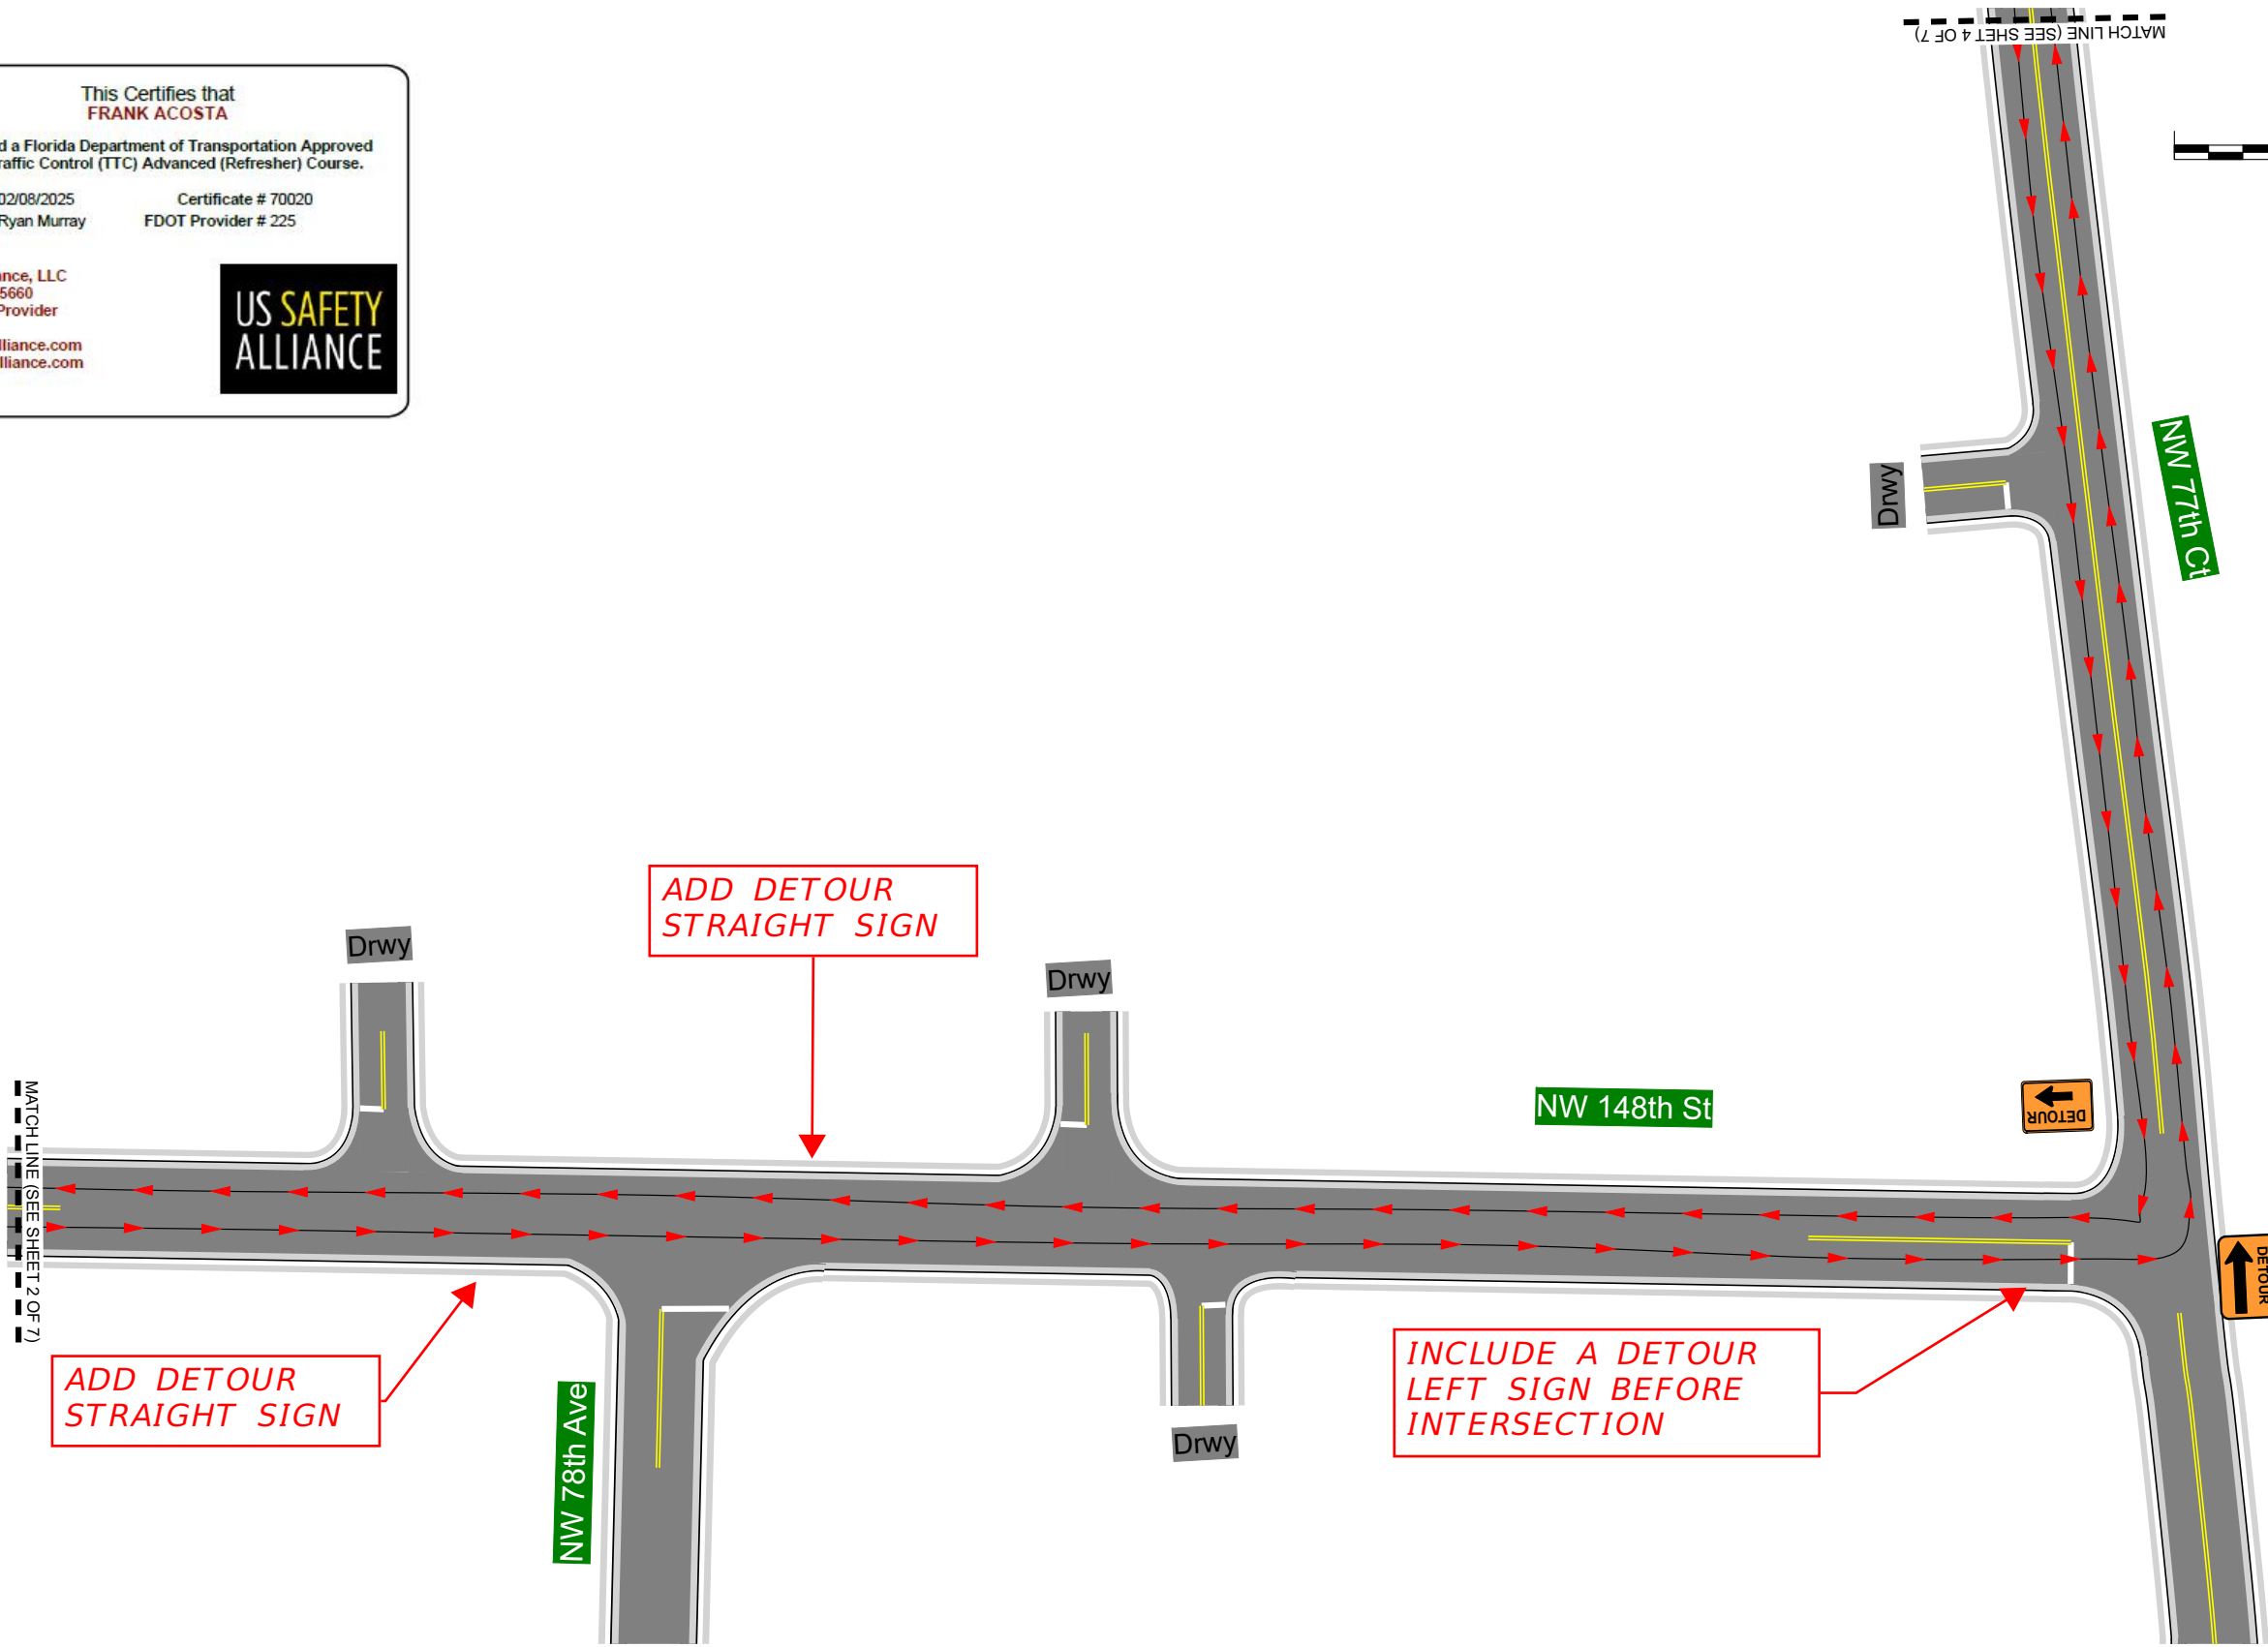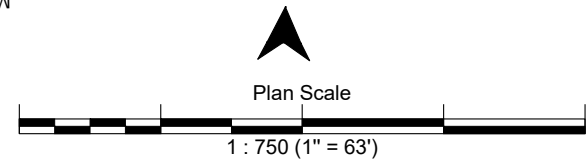

ADD DETOUR STRAIGHT SIGN

ADD DETOUR STRAIGHT SIGN

INCLUDE A DETOUR LEFT SIGN BEFORE INTERSECTION

| Legend | |
|--------|---------------------|
| | Arrowboard (Single) |
| | Barrel |
| | Path of Travel |
| | Work Area |

Date: 1/29/2024 Author: Acosta Tractors Project: ITB 2023-28/ATI 2023-7/Commerce Way Drainage Improvements

Comments:

- MOT Plan Phase IV_A
- Location: Commerce Way from NW 79th Ct thru NW 148th St
- Per FDOT Index 102-600

SHEET 3 OF 7





FDOT This Certifies that **FRANK ACOSTA**
 Has Completed a Florida Department of Transportation Approved
 Temporary Traffic Control (TTC) Advanced (Refresher) Course.
 Date Expires: 02/08/2025 Certificate # 70020
 Instructor: Ryan Murray FDOT Provider # 225

U.S. Safety Alliance, LLC
 Phone: 904-705-5660
 Approved MOT Provider
 - USA
 www.USsafetyAlliance.com
 ryan@ussafetyalliance.com

US SAFETY ALLIANCE

**ADD DETOUR
 STRAIGHT SIGN
 PRIOR TO ANY
 TURNS ONTO
 SIDESTREETS
 THAT ARE NOT
 PART OF THE
 DETOUR ROUTE
 (TYP.)**

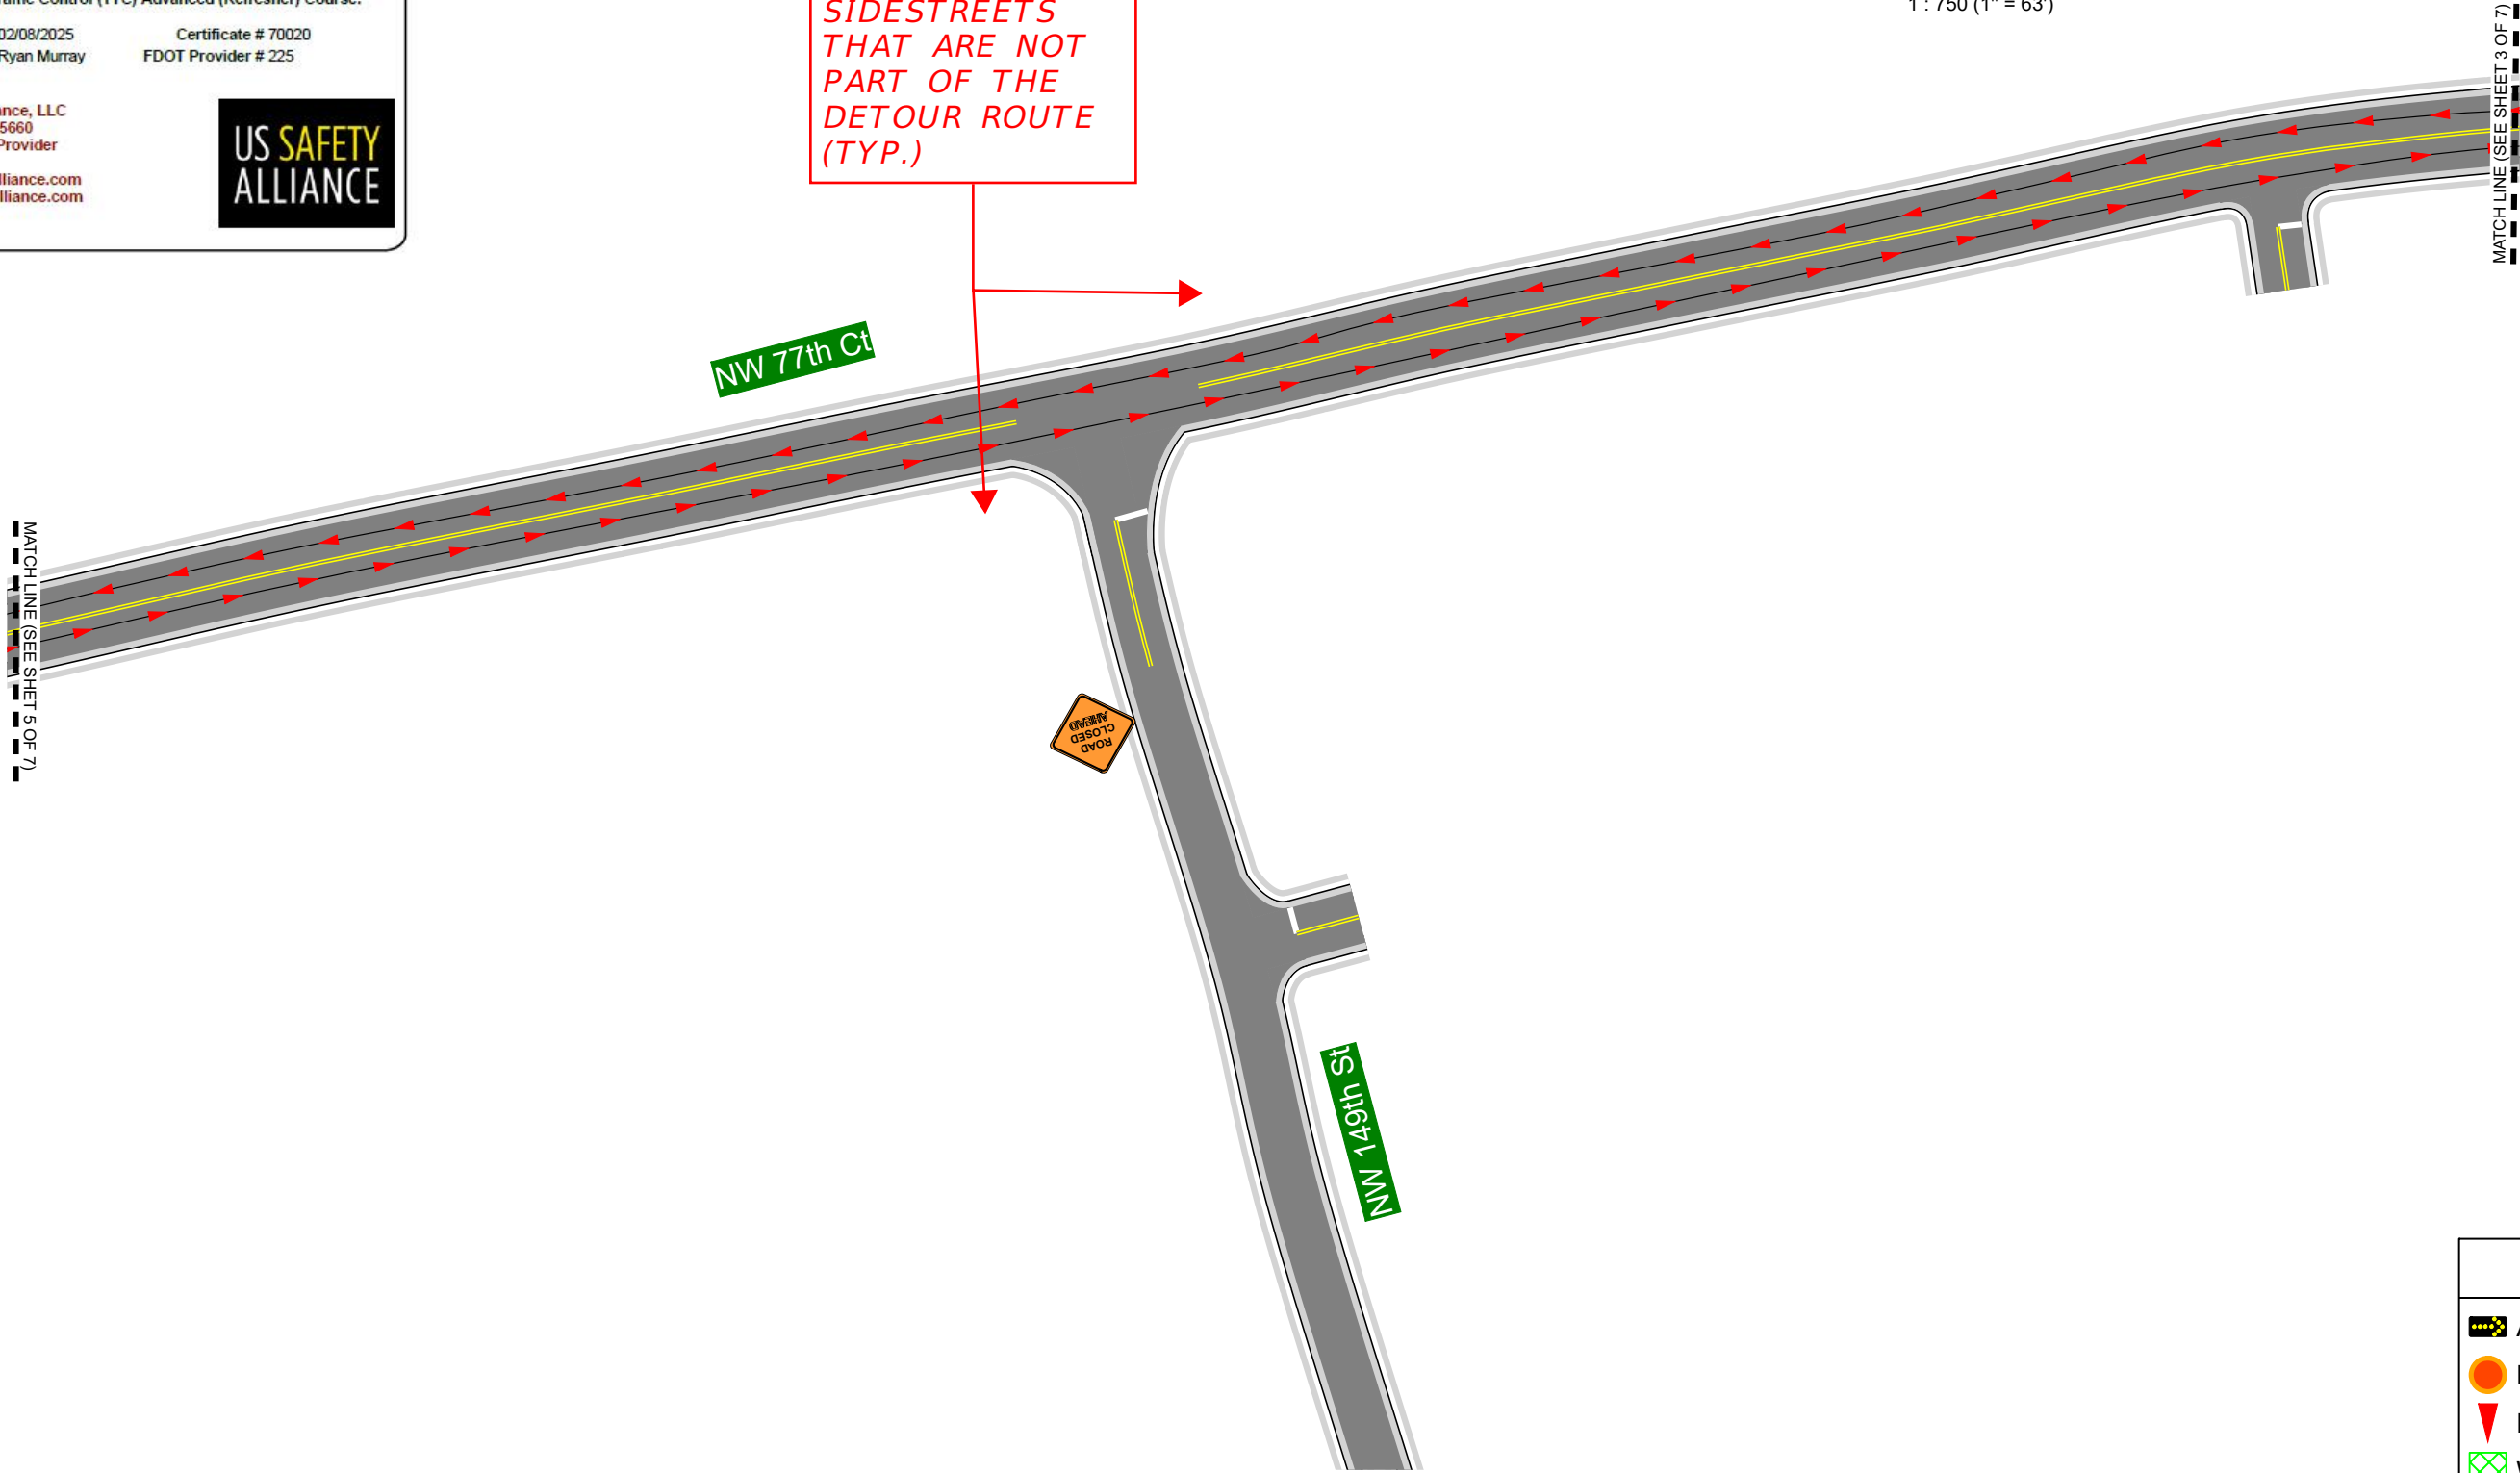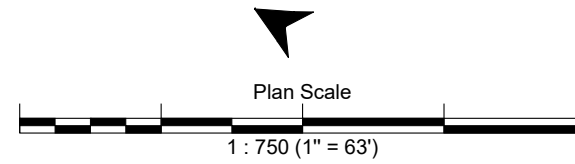


| Legend | |
|--------|---------------------|
| | Arrowboard (Single) |
| | Barrel |
| | Path of Travel |
| | Work Area |

Date: 1/29/2024 **Author:** Acosta Tractors **Project:** ITB 2023-28/ATI 2023-7/Commerce Way Drainage Improvements

Comments:
 - MOT Plan Phase IV_A
 - Location: Commerce Way from NW 79th Ct thru NW 148th St
 - Per FDOT Index 102-600

SHEET 4 OF 7



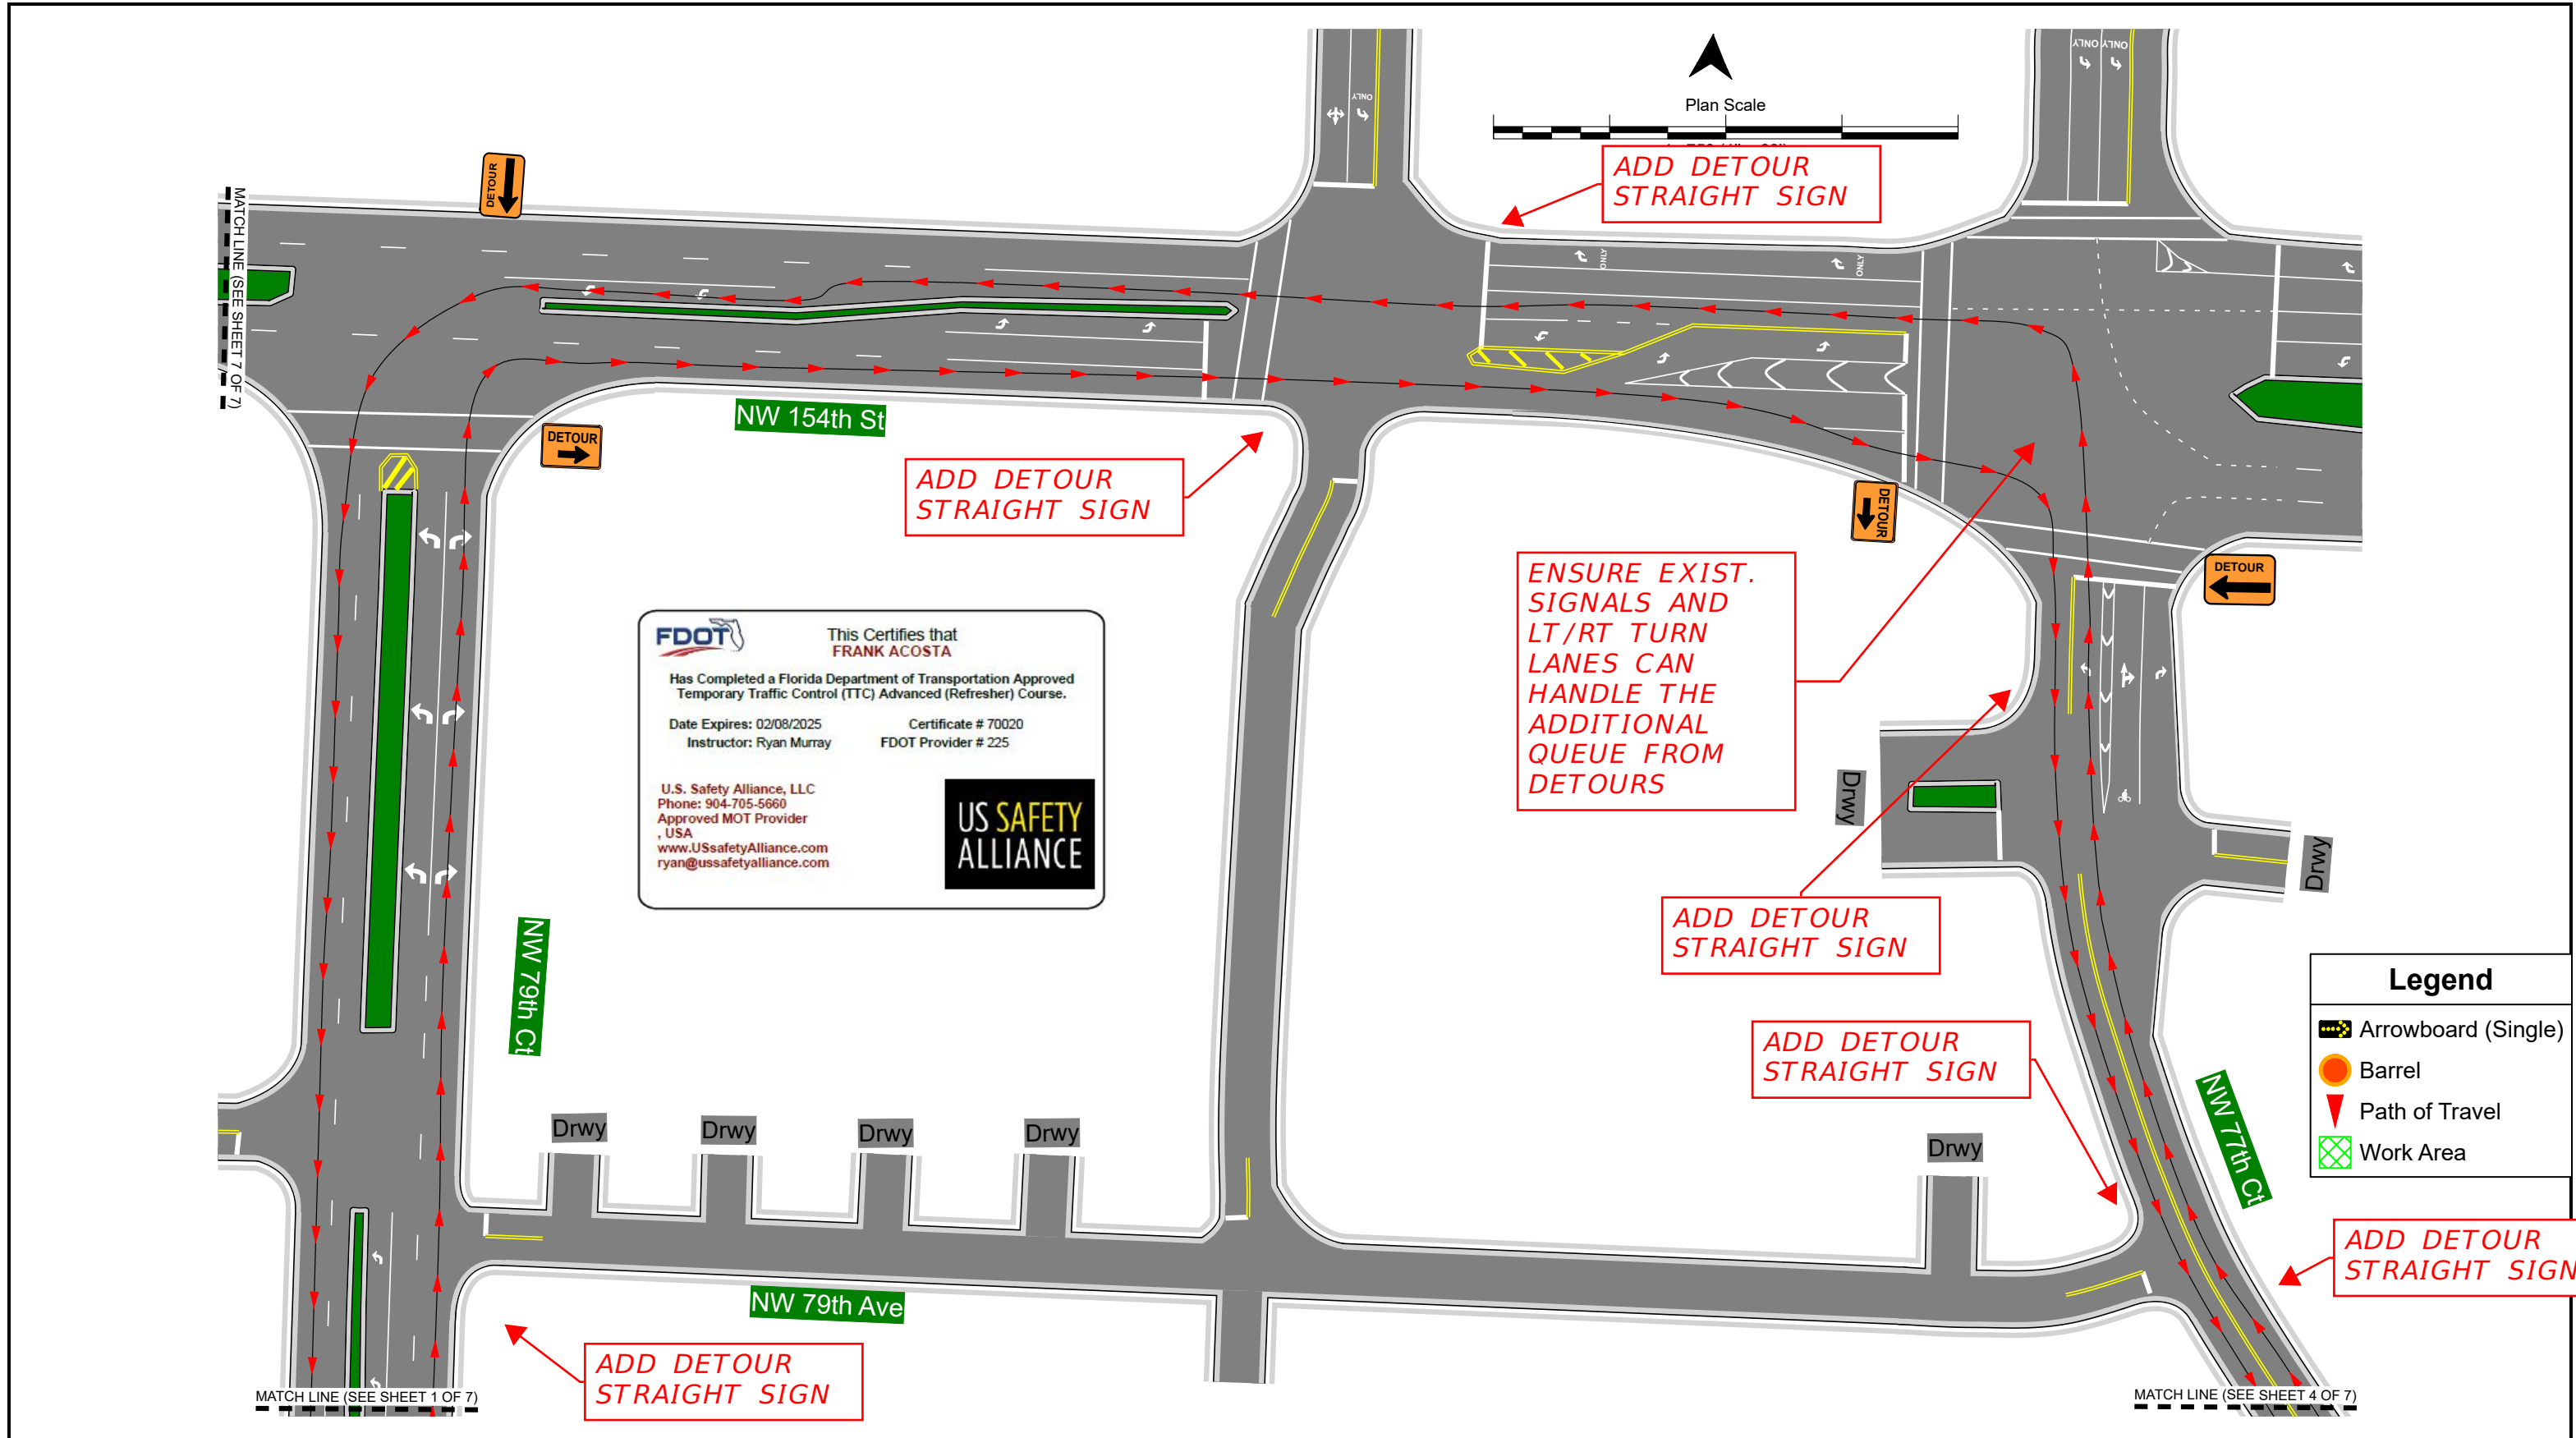

Date: 1/29/2024 **Author:** Acosta Tractors **Project:** ITB 2023-28/ATI 2023-7/Commerce Way Drainage Improvements

Comments:



- MOT Plan Phase IV_A
- Location: Commerce Way from NW 79th Ct thru NW 148th St
- Per FDOT Index 102-600



FDOT This Certifies that **FRANK ACOSTA**
 Has Completed a Florida Department of Transportation Approved
 Temporary Traffic Control (TTC) Advanced (Refresher) Course.
 Date Expires: 02/08/2025 Certificate # 70020
 Instructor: Ryan Murray FDOT Provider # 225

U.S. Safety Alliance, LLC
 Phone: 904-705-5660
 Approved MOT Provider
 - USA
 www.USSafetyAlliance.com
 ryan@ussafetyalliance.com

US SAFETY ALLIANCE

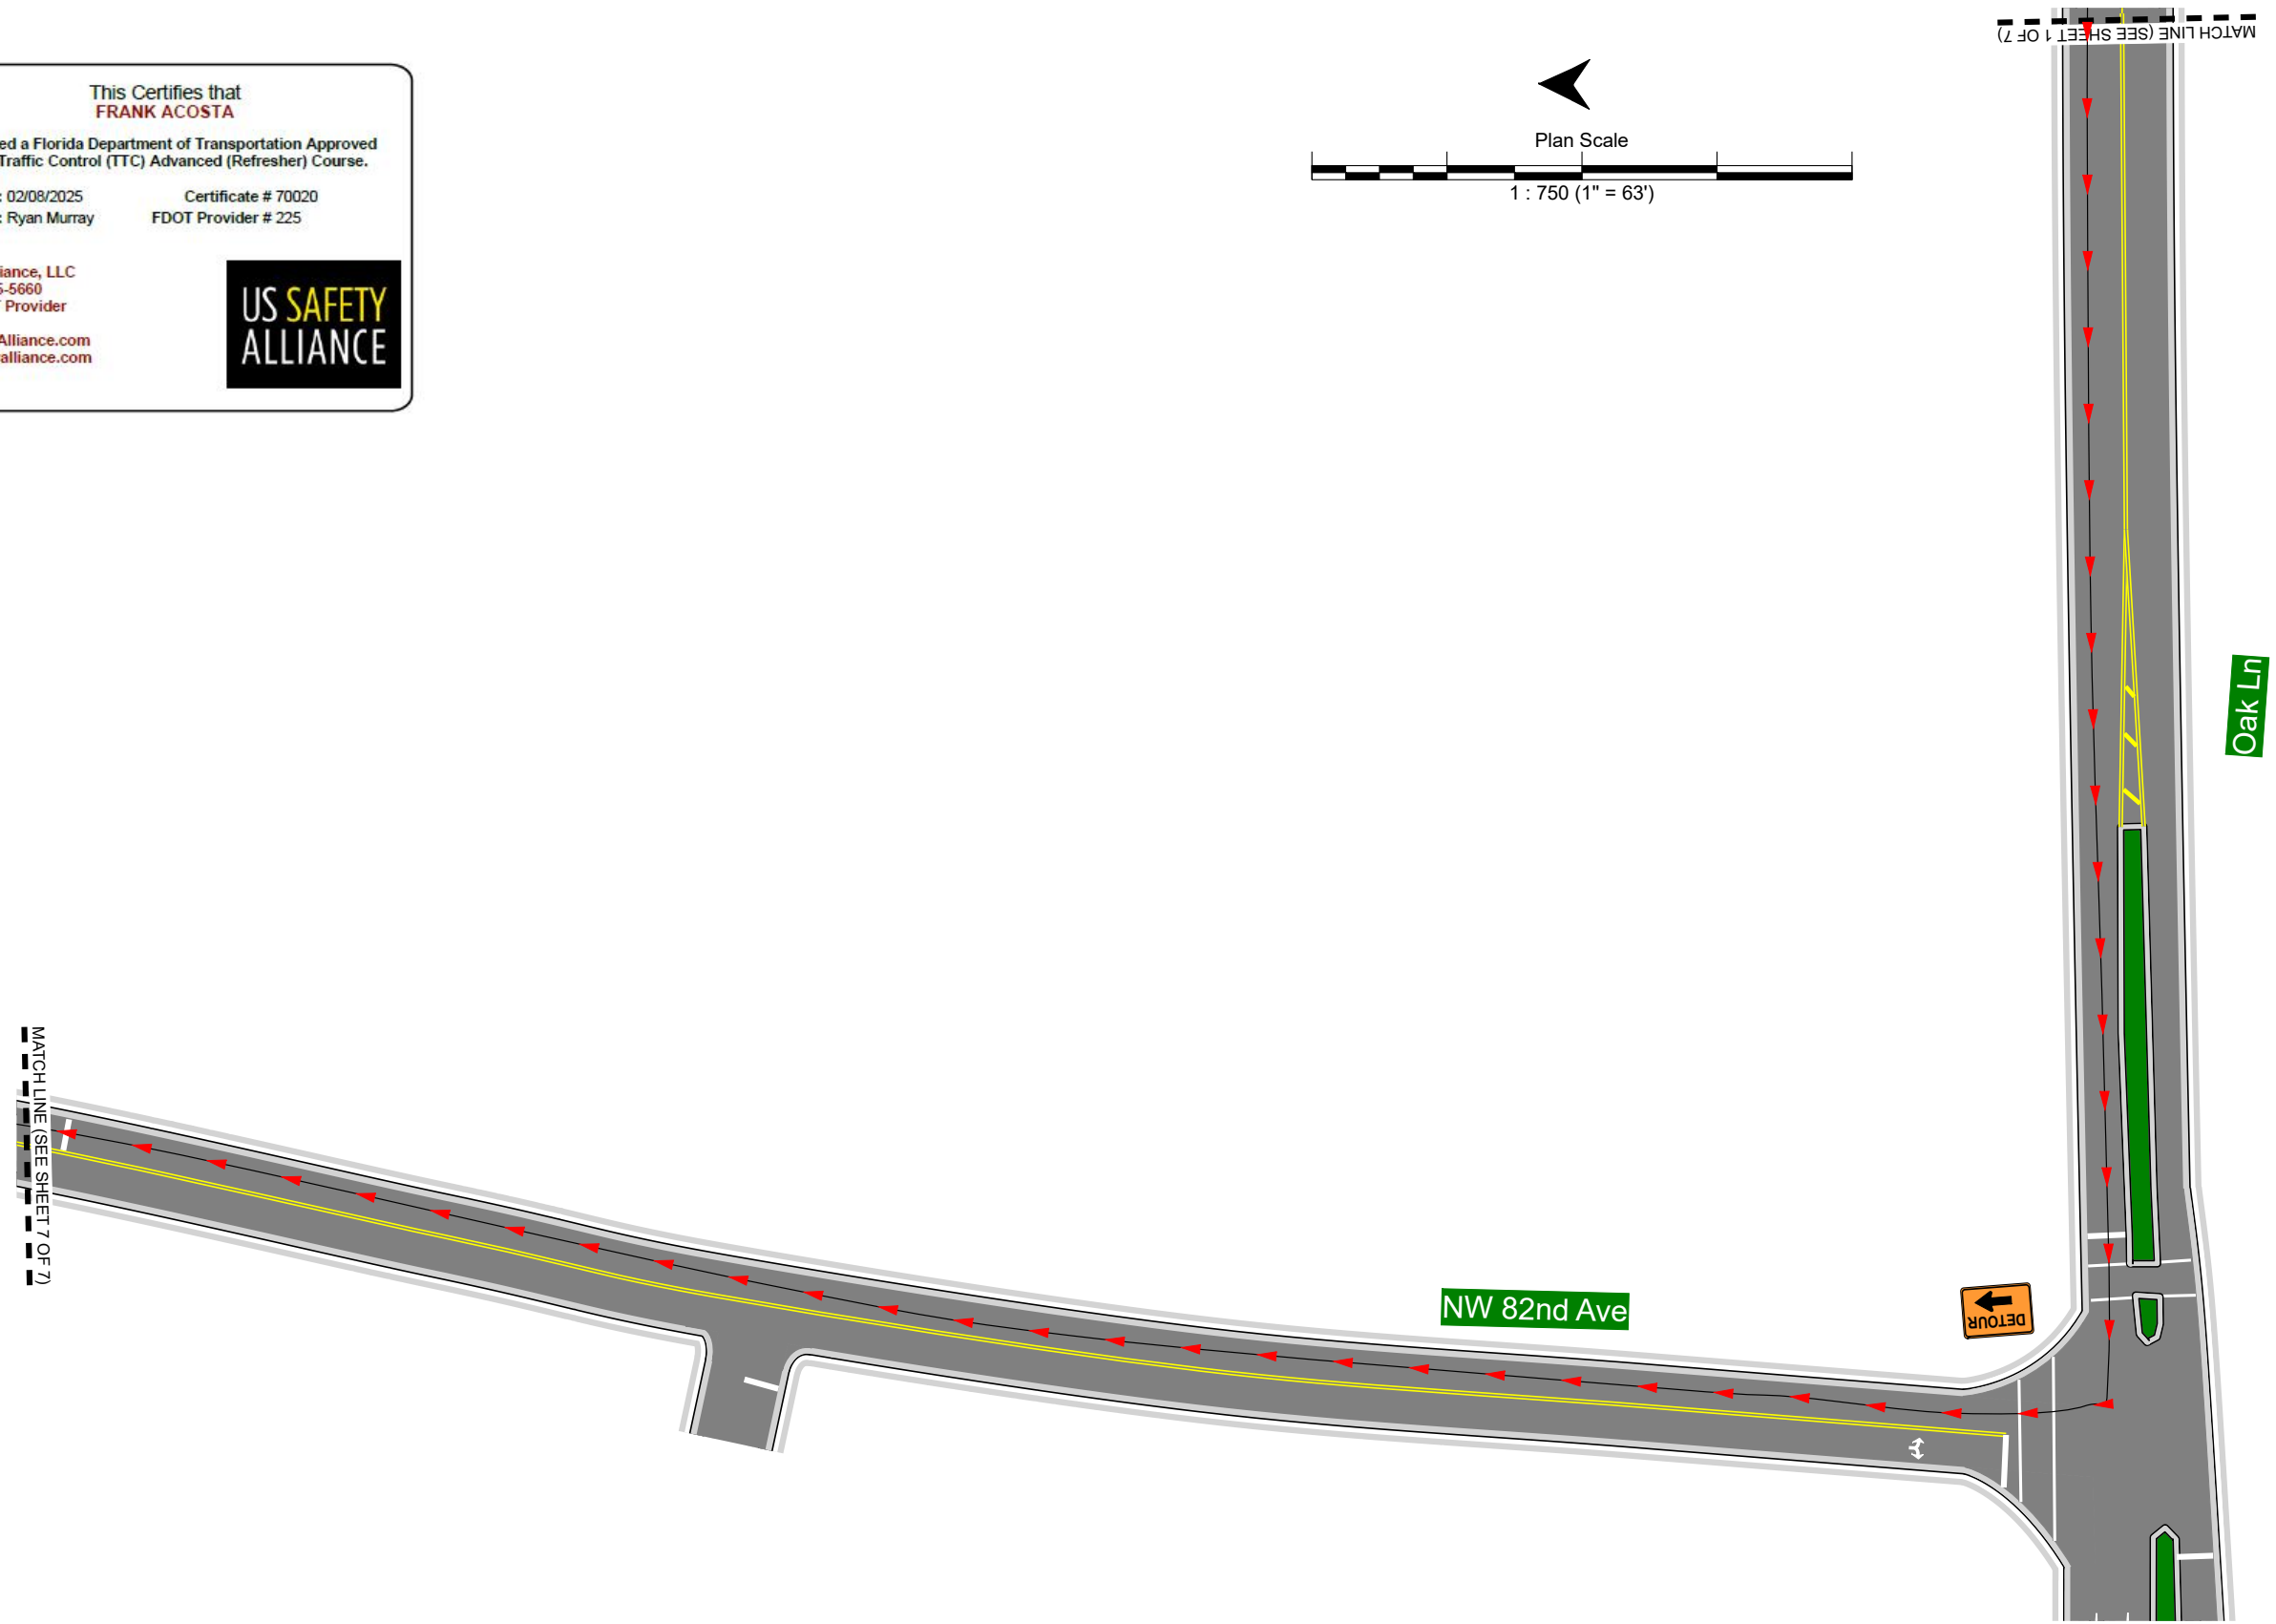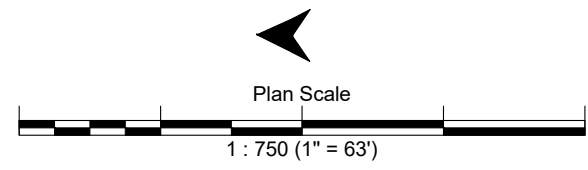


| Legend | |
|--------|---------------------|
| | Arrowboard (Single) |
| | Barrel |
| | Path of Travel |
| | Work Area |

Date: 1/29/2024 **Author:** Acosta Tractors **Project:** ITB 2023-28/ATI 2023-7/Commerce Way Drainage Improvements

Comments:
 - MOT Plan Phase IV_A
 - Location: Commerce Way from NW 79th Ct thru NW 148th St
 - Per FDOT Index 102-600

SHEET 6 OF 7



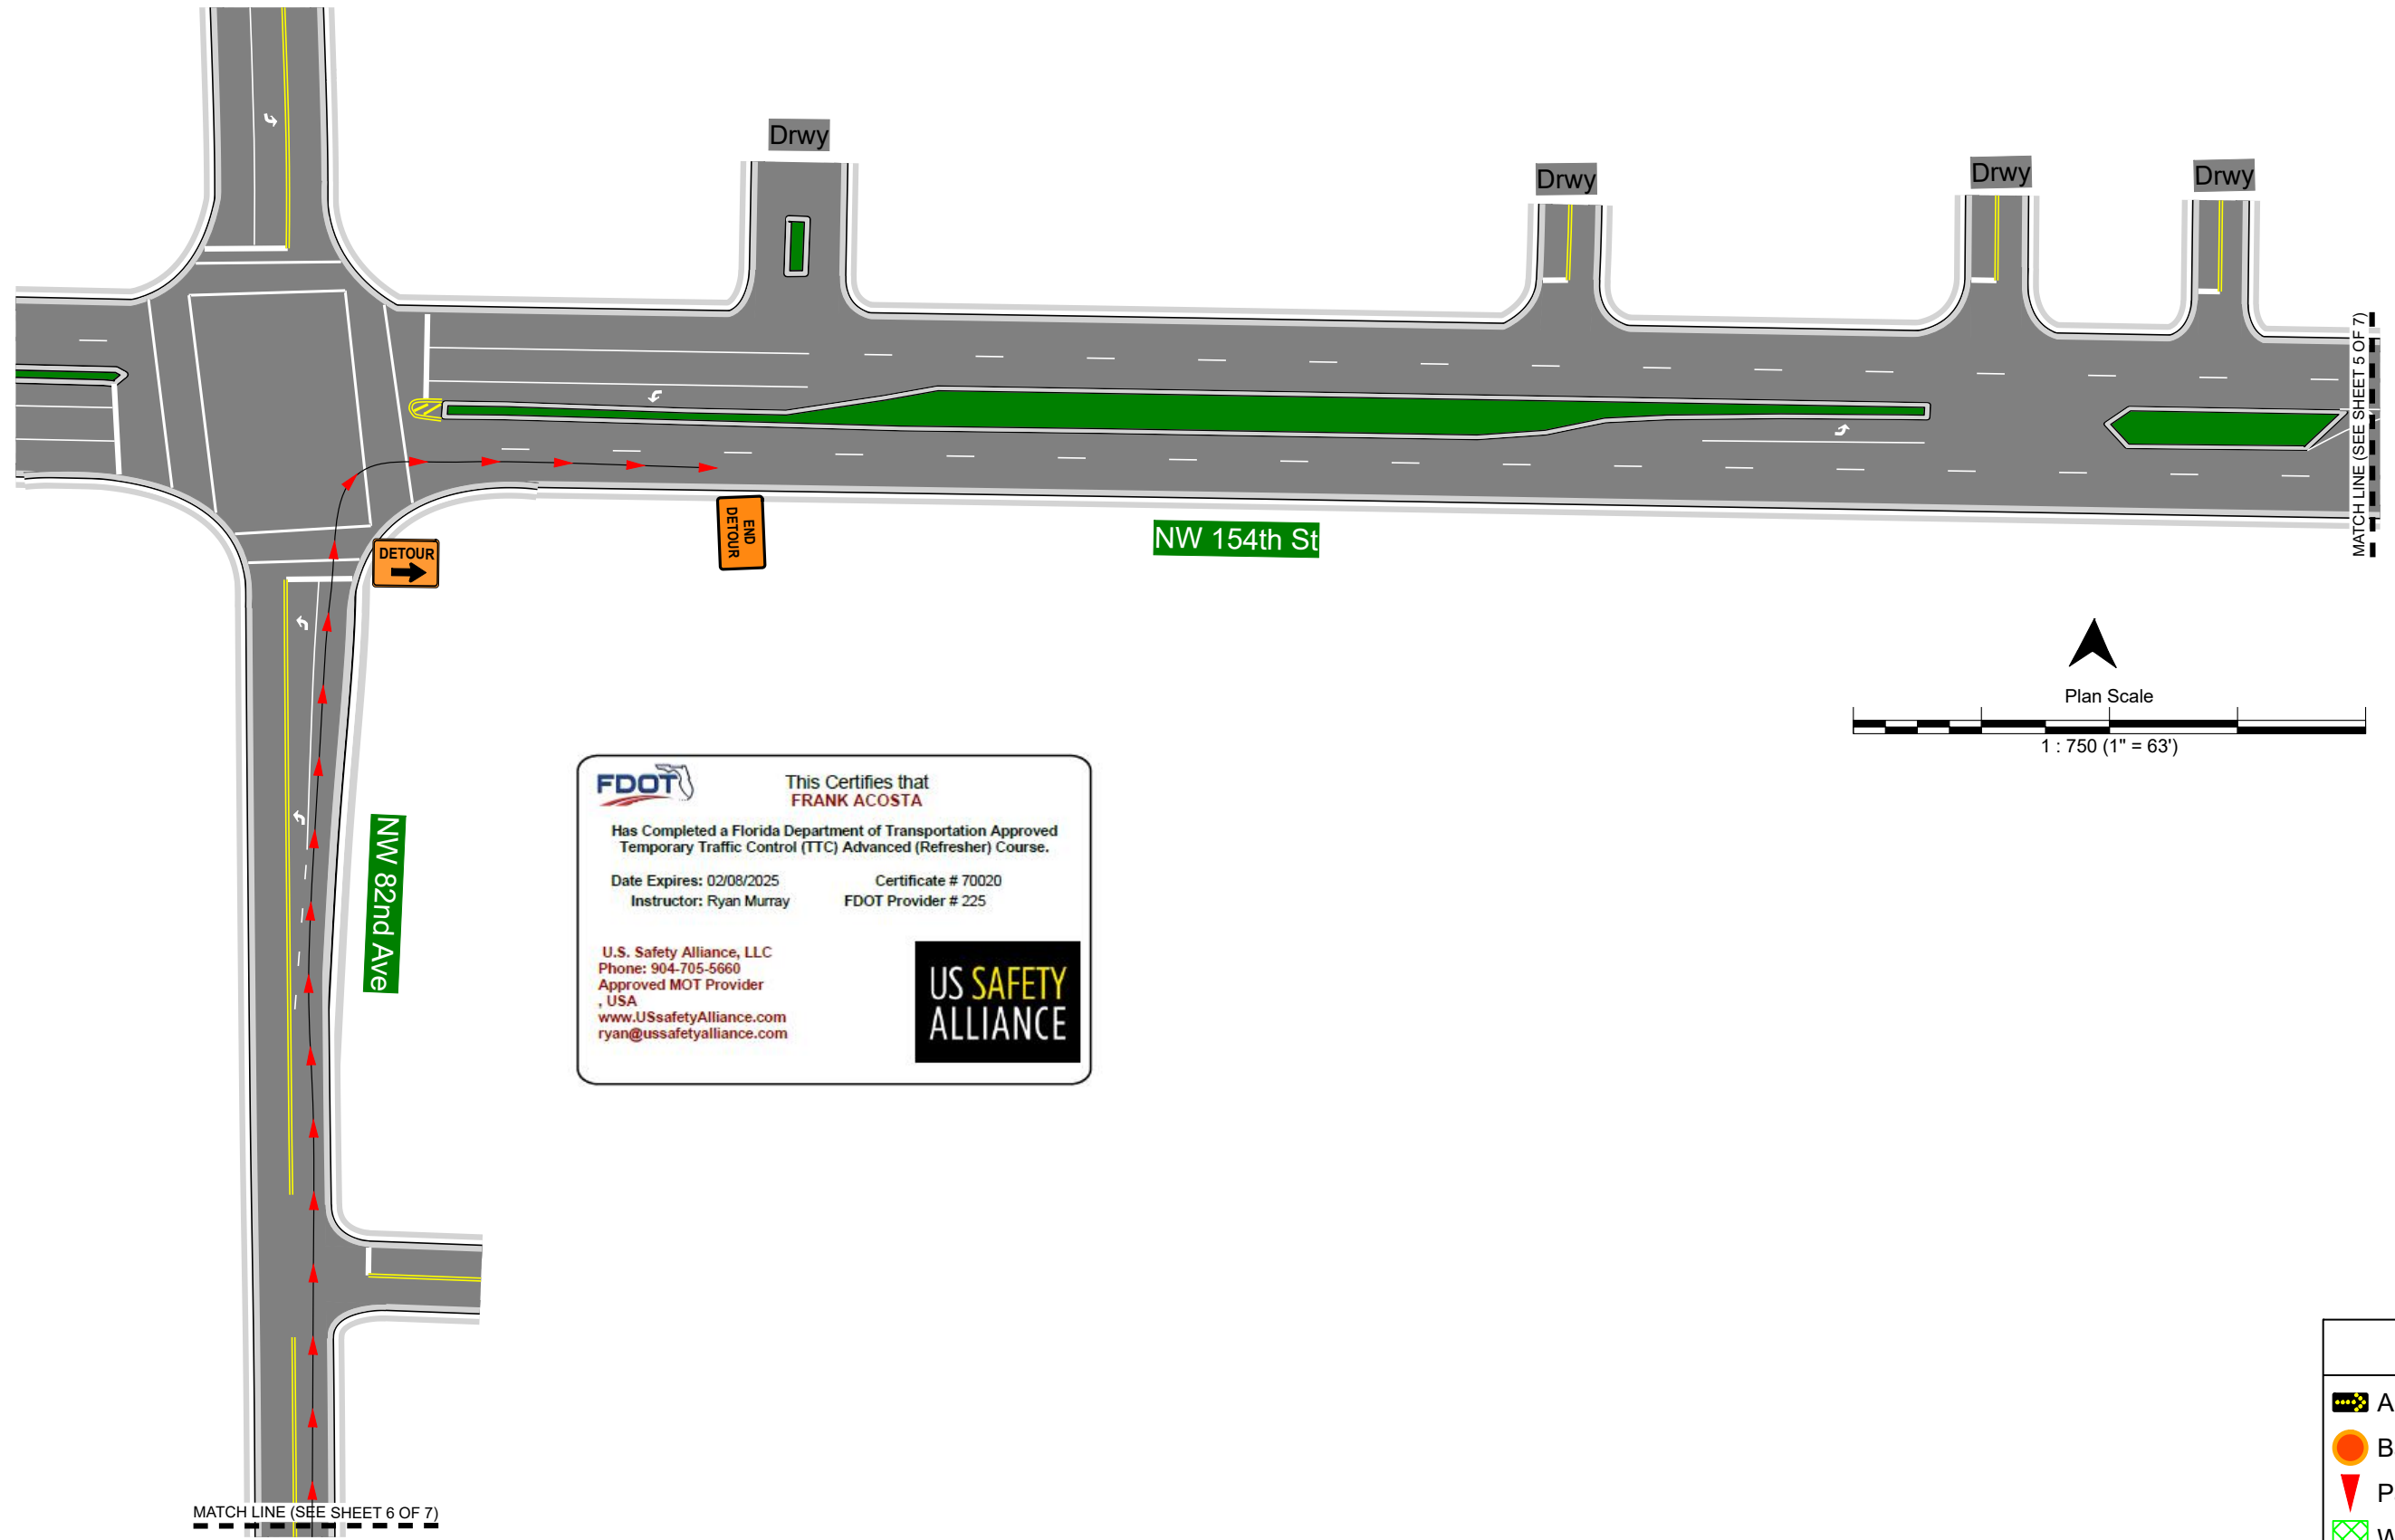

FDOT This Certifies that **FRANK ACOSTA**
 Has Completed a Florida Department of Transportation Approved
 Temporary Traffic Control (TTC) Advanced (Refresher) Course.

Date Expires: 02/08/2025 Certificate # 70020
 Instructor: Ryan Murray FDOT Provider # 225

U.S. Safety Alliance, LLC
 Phone: 904-705-5660
 Approved MOT Provider
 - USA
 www.USSafetyAlliance.com
 ryan@ussafetyalliance.com

US SAFETY ALLIANCE

| Legend | |
|--------|---------------------|
| | Arrowboard (Single) |
| | Barrel |
| | Path of Travel |
| | Work Area |

Date: 1/29/2024 **Author:** Acosta Tractors **Project:** ITB 2023-28/ATI 2023-7/Commerce Way Drainage Improvements

Comments:
 - MOT Plan Phase IV_A
 - Location: Commerce Way from NW 79th Ct thru NW 148th St
 - Per FDOT Index 102-600

SHEET 7 OF 7

