


# MOT ROYAL OAKS FIRST ADDITION DRAINAGE IMPROVEMENTS

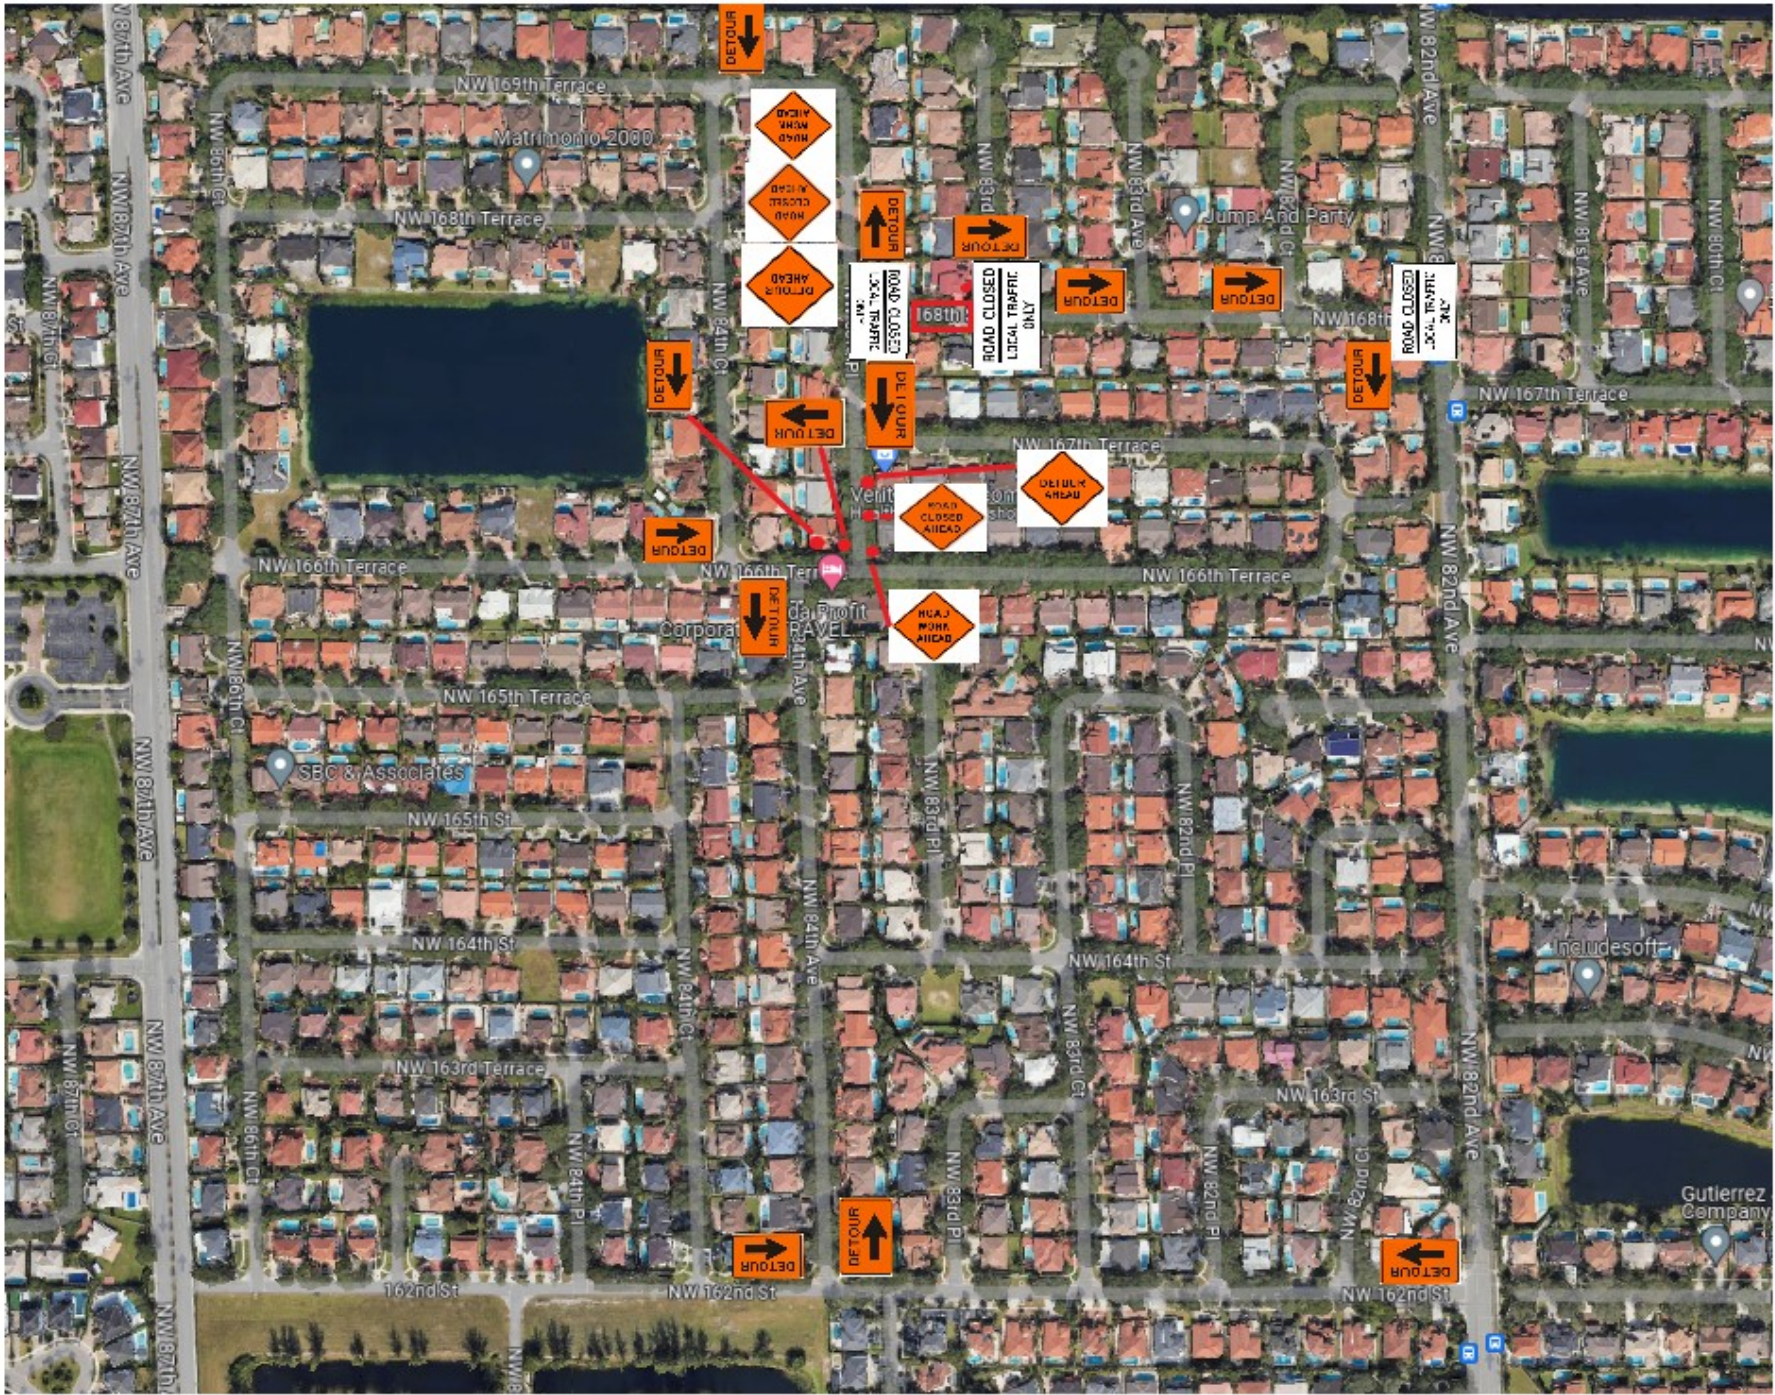

No.	Date	Comments

Drawn By: Andy Suarez
Checked By:
Date: February 16, 2024
Scale: N.T.S.

Note: Road Closed local traffic only will be mounting sign in type III barricades