

RESOLUTION NO. 03-140

A RESOLUTION OF THE TOWN OF MIAMI LAKES, FLORIDA, APPROVING THE ROYAL OAKS PARK MASTER PLAN AND THE MIAMI LAKES PARK MASTER PLAN; AUTHORIZING THE TOWN OFFICIALS TO TAKE ALL STEPS NECESSARY TO MOVE FORWARD WITH THE IMPROVEMENTS IN THE PARK; AUTHORIZING THE TOWN MANAGER TO EXPEND BUDGETED FUNDS; AND PROVIDING AN EFFECTIVE DATE.

WHEREAS, Miami-Dade County (the "County") conveyed Royal Oaks Park and Miami Lakes Park (the "Parks") to the Town of Miami Lakes (the "Town"), subsequent to its incorporation;

WHEREAS, the Town desired to review the County's master plans for the Parks in order achieve the goals and visions of its residents;

WHEREAS, between February and March of 2003, the Town held three community workshops to obtain input from Town residents as to their desires for the Parks;

WHEREAS, using the community's input, Town staff prepared a new master plan for both Parks (the "Master Plans"); and

WHEREAS, the Town Council finds that the approval of the Master Plans is in the best interests of the Town.

NOW THEREFORE, BE IT RESOLVED BY THE TOWN COUNCIL OF THE TOWN OF MIAMI LAKES, FLORIDA, AS FOLLOWS:

Section 1. Recitals. The foregoing recitals are true and correct and incorporated herein by this reference.


Section 2. Approval of Master Plans. The Royal Oaks Park Master Plan, attached herein as Exhibit "A" and the Miami Lakes Park Master Plan, attached herein as Exhibit "B" are hereby approved.

Section 3. Authorization of Town Officials. The Town Manager and Town Attorney are authorized to take all steps necessary to move forward with the improvements in the Parks in accordance with the Master Plans.

Section 4. Authorization of Fund Expenditure. The Town Manager is authorized to expend budgeted funds to move forward with the improvements in the Parks in accordance with the Master Plans.


Section 5. Effective Date. This Resolution shall take effect immediately upon adoption.

PASSED AND ADOPTED this 13th day of May, 2003.

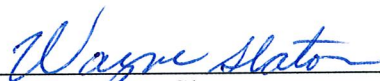


Wayne Slaton
MAYOR

ATTEST:

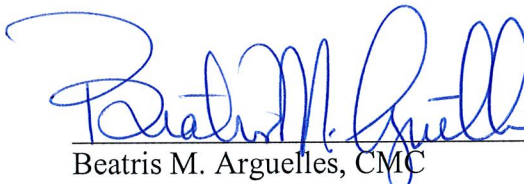

Beatris M. Arguelles, CMC
TOWN CLERK

Approved as to form and legality for the use and benefit of the Town of Miami Lakes only:




Weiss, Serota, Helfman, Pastoriza, Guedes,
Cole & Boniske, P.A.
TOWN ATTORNEY

Council voted _____ as follows:	
Mayor Wayne Slaton	<input checked="" type="checkbox"/>
Vice Mayor Roberto Alonso	<input type="checkbox"/>
Councilmember Mary Collins	<input type="checkbox"/>
Councilmember Robert Meador	<input type="checkbox"/>
Councilmember Michael Pizzi	<input type="checkbox"/>
Councilmember Nancy Simon	<input type="checkbox"/>
Councilmember Peter Thomson	<input type="checkbox"/>

Town of Miami Lakes
Royal Oaks Park

Draft 3/3/03
Option 1

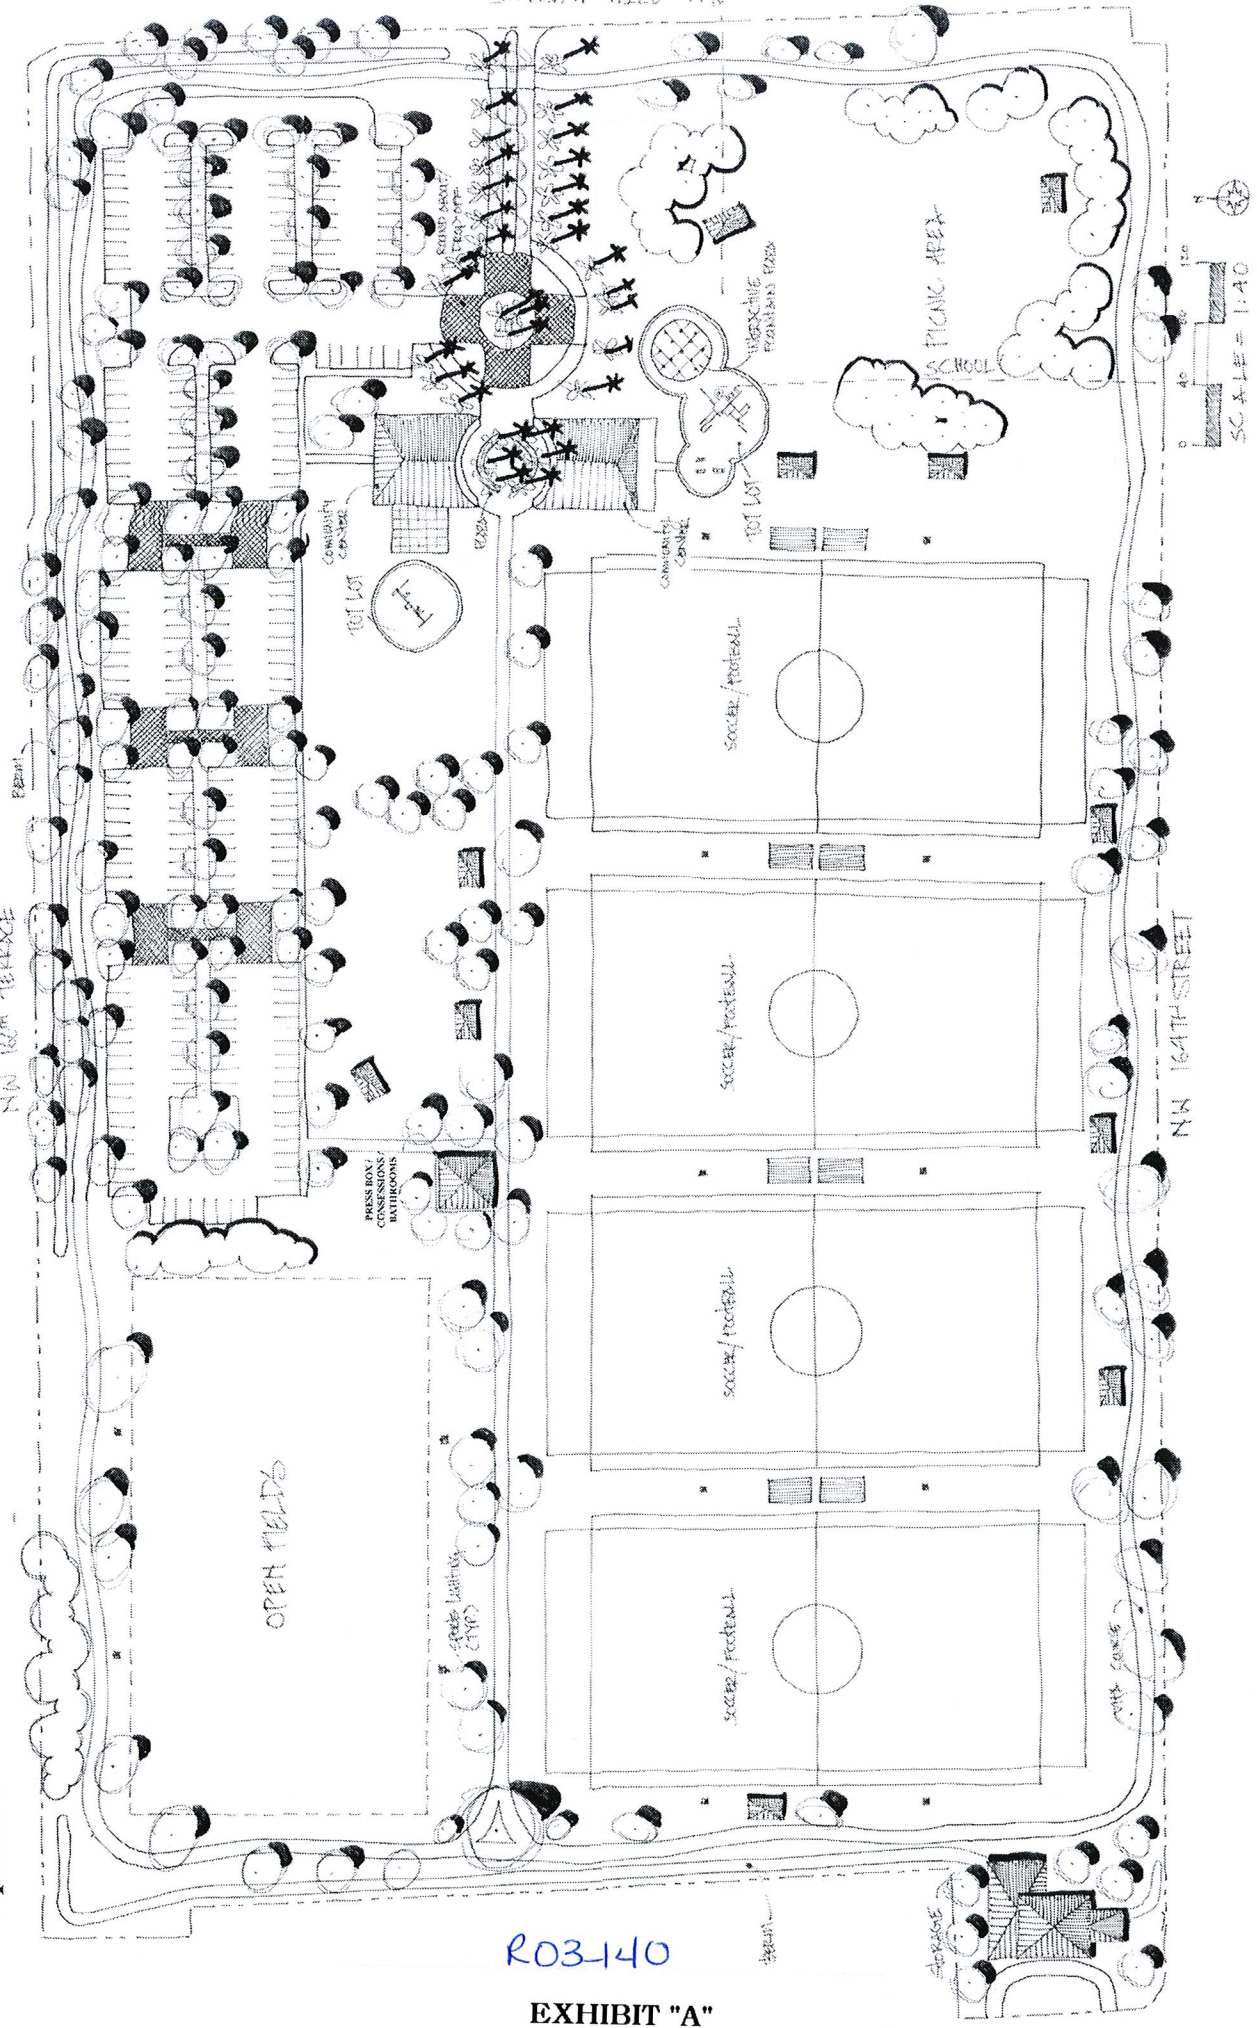

R03-140

EXHIBIT "A"



TOWN OF MIAMI LAKES MIAMI LAKES PARK DESIGN WORKSHOP



Kimley-Horn
and Associates, Inc.



TOTAL PARKING PROVIDED: 490

OPTION-2

R03-140

EXHIBIT "B"

SCALE = 1:40

