

2026-05

PAINTING OF TOWN BUS SHELTERS & RELATED FIXTURES



The Town of Miami Lakes Council:

**Mayor Joshua Dieguez
Vice Mayor Bryan Morera
Councilmember Angelo Cuadra Garcia
Councilmember Ray Garcia
Councilmember Juan Carlos Fernandez
Councilmember Alex Sanchez
Councilmember Steven Herzberg**

Edward Pidermann, Town Manager
The Town of Miami Lakes
6601 Main Street
Miami Lakes, Florida 33014

Painting of Town Bus Shelters & Related Fixtures

2026-05

Table of Contents

SECTION A. NOTICE TO BIDDERS	6
SECTION B. INSTRUCTIONS TO BIDDERS	8
B1 DEFINITION OF TERMS.....	8
B2 BID PROCESS	9
B2.1 GENERAL REQUIREMENTS FOR BID PROCESS	9
B2.2 PREPARATION OF BID	10
B2.3 ESTIMATED QUANTITIES	10
B2.4 LINE ITEM QUANTITIES	10
B2.5 ADDITIONAL LINE ITEM PRICING	10
B2.6 BID PREPARATION COSTS AND RELATED COSTS	10
B2.7 QUALIFICATION OF BIDDERS	10
B2.8 EXAMINATION OF CONTRACT DOCUMENTS	11
B2.9 INTERPRETATIONS AND CLARIFICATIONS.....	11
B2.10 POSTPONEMENT OF BID OPENING DATE	11
B2.11 ACCEPTANCE OR REJECTION OF BIDS.....	11
B2.12 WITHDRAWAL OF BID	11
B2.13 OPENING OF BIDS	12
B2.14 LOCAL PREFERENCE	12
B2.15 TIE BIDS.....	12
B2.16 AWARD OF CONTRACT(S).....	12
B2.17 BID PROTEST PROCESS.....	12
B2.18 EXECUTION OF CONTRACT	12
B3 REQUIRED FORMS & AFFIDAVITS	13
B3.1 COLLUSION	13
B3.2 RELATIONSHIPS WITH THE TOWN AFFIDAVIT	13
B3.3 CONFLICT OF INTEREST/ANTI-KICKBACK	13
B3.4 PUBLIC RECORDS AFFIDAVIT.....	13
B3.5 PUBLIC ENTITY CRIMES ACT.....	13

SECTION C. GENERAL TERMS & CONDITIONS.....	15
C1 GENERAL REQUIREMENTS	15
C1.1 GENERALLY	15
C1.2 RULES AND REGULATIONS.....	15
C1.3 HOURS FOR PERFORMING WORK.....	15
C1.4 SUBCONTRACTORS	15
C1.5 CONSULTANT SERVICES	16
C1.6 AUTHORITY OF THE PROJECT MANAGER	16
C1.7 INDEPENDENT CONTRACTOR	17
C1.8 THIRD-PARTY BENEFICIARIES.....	17
C1.9 ASSIGNMENT OR SALE OF CONTRACT.....	17
C1.10 TIME FOR COMPLETION	17
C1.11 APPLICABLE LAW AND VENUE OF LITIGATION	17
C1.12 NON-EXCLUSIVE CONTRACT	17
C1.13 SEVERABILITY	17
C1.14 CONTRACT DOCUMENTS CONTAIN ALL TERMS	18
C1.15 ENTIRE AGREEMENT	18
C1.16 INTENTION OF THE TOWN.....	18
C1.17 PRIORITY OF PROVISIONS.....	18
C1.18 ROYALTIES AND PATENTS	19
C1.19 PURCHASE AND DELIVERY, STORAGE AND INSTALLATION	19
C1.20 VEHICLES & EQUIPMENT	19
C1.21 OWNERSHIP OF THE WORK.....	19
C1.22 TOWN LICENSES, PERMITS AND FEES.....	19
C1.23 TAXES	19
C1.24 REMOVAL OF UNSATISFACTORY PERSONNEL	20
C1.25 DEFECTIVE OR NON-COMPLIANT WORK.....	20
C1.26 COMPLIANCE WITH APPLICABLE LAWS.....	21
C1.27 NONDISCRIMINATION, EQUAL EMPLOYMENT OPPORTUNITY, & ADA.....	21
C1.28 NOTICES	21
C2 INDEMNITY & INSURANCE.....	22
C2.1 INDEMNIFICATION	22

C2.2 CONTRACTOR’S RESPONSIBILITY FOR DAMAGES TO THE WORK 22

C2.3 DEFENSE OF CLAIMS 22

C2.4 INSURANCE 22

C3 PUBLIC RECORDS 24

 C3.1 ACCESS, REVIEW AND RELEASE OF RECORDS 24

 A1.02. PUBLIC RECORDS..... 24

 C3.3 RETENTION AND TRANSFER OF PUBLIC RECORDS..... 25

C4 CONTRACT MODIFICATION AND DISPUTE PROCESS 25

 C4.1 CHANGE ORDERS 25

 C4.2 FORCE MAJEURE 26

 C4.3 EXTENSION OF TIME 26

 C4.4 EXCUSABLE DELAY, NON-COMPENSABLE 27

 C4.5 CLAIMS 27

 C4.6 CONTINUING THE WORK 28

 C4.7 FRAUD AND MISREPRESENTATION 28

 C4.8 STOP WORK ORDER 28

 C4.9 MATERIALITY AND WAIVER OF BREACH 29

 C4.10 TIME IN WHICH TO BRING ACTION AGAINST THE TOWN 29

 C4.11 CONTRACT EXTENSION 29

C5 EARLY TERMINATION & DEFAULT 29

 C5.1 SET-OFFS, WITHOLDING, AND DEDUCTIONS 29

 C5.2 CONTRACTOR DEFAULT 30

 C5.3 TERMINATION FOR CONVENIENCE 31

 C5.4 REMEDIES AVAILABLE TO THE TOWN 31

 C5.5 FUNDS AVAILABILITY 31

C6 PAYMENT PROCESS 31

 C6.1 COMPENSATION 31

 C6.2 ESTIMATED QUANTITIES 32

 C6.3 LINE-ITEM PRICING 32

 C6.4 LINE-ITEM QUANTITIES 32

 C6.5 ADDITIONAL LINE ITEM PRICING 32

 C6.6 REIMBURSIBLE EXPENSES 32

SECTION D. GENERAL TERMS & CONDITIONS 34

 D1.1 CONTRACT.TERM.....35

 D1.2 HOURS FOR PERFORMING WORK 35

 D1.3 LOCATION..... 35

 D2 liquidated damages35

 D3 Travel charges..... 36

 D4 WARRANTY 36

 D5 Invoicing 37

 D6 records..... 37

 D7 Additional services 37

 Authorization Requirement 38

 D8 applicable laws and standards 38

 D9 materials and services 38

 D10 safety and health..... 38

SECTION E. CONTRACTOR’S PROPOSAL 39

SECTION A. NOTICE TO BIDDERS

ITB Name: Painting of Town Bus Shelters and Related Fixtures
ITB No.: 2026-05
Non-Mandatory Pre-Bid Conference: 10:00 AM, February 5, 2026
Bids Due: 10:00 AM, February 26, 2026

Solicitation Overview:

The Town of Miami Lakes is accepting sealed Bids from qualified firms to provide Bus Shelter Painting Services for 33 shelters. Work includes electrostatic painting at 7 PSI, light sanding as needed, and complete painting of shelter structures and trash receptacles. The Town is seeking an experienced contractor with the right combination of price, qualifications, and experience to help ensure that the Town will have a contractor who can perform the Services on time, within budget and according to the plans and specifications.

Bidders are to submit one (1) original and two (2) physical copies of their Bid, with original signatures together with one (1) additional virtual copy of the Bid on a CD-ROM or Flash Drive. Sealed Bids, including the CD-ROM or Flash Drive, must be received by the Town of Miami Lakes, Town Clerk at 6601 Main Street, Miami Lakes, Florida **no later than 10:00 AM on February 26, 2026**, at which time the Bids will be opened. Any bids received after this time/date will be considered non-responsive.

General Instructions:

Bidders must carefully review all the materials contained herein and prepare their Bids accordingly. The detailed requirements set forth below will be used to evaluate the Bids and failure of a Bidder to provide the information requested for a specific requirement may render their Bid non-responsive and will result in rejection.

Copies of the ITB will only be made available on the Town's website, Public Purchase, and the Onvia DemandStar ("DemandStar") website. Copies of the ITB, including all related documents can be obtained by visiting the Town's website at <http://www.miamilakes-fl.gov/>, under Current Solicitations on the Procurement Department page, on Public Purchase at www.publicpurchase.com, or on DemandStar's website at www.demandstar.com. If you use Public Purchase or DemandStar, it is strongly recommended that you register with them to receive notifications about this solicitation.

Non-Mandatory Pre-Proposal Conference:

A **non-mandatory** pre-proposal conference is scheduled for **10:00 AM, February 5, 2026**, in the Community Conference Room at 6601 Main Street, Miami Lakes, Florida 33014.

Minimum Requirements to Submit a Response:

To be eligible for award of this contract, bidders must:

1. Possess a minimum of two (2) years of demonstrated experience performing commercial or municipal painting services, including metal structure painting, electrostatic painting, surface preparation, and coating applications for transit shelters, street furniture, or similar public facilities.
2. Have successfully completed at least three (3) projects of similar scope and value within the last three (3) years, such as bus shelter painting, metal structure repainting, anti-graffiti coating application, or other exterior municipal asset repainting projects; and
3. Possess all licenses, certifications, and permits required by the State of Florida, Miami-Dade County, and the Town of Miami Lakes to perform the Work, including but not limited to a valid business tax receipt, contractor license (if applicable), and any trade-specific certifications relevant to electrostatic painting, commercial painting, or coatings application.

The Town will consider a Bid as responsive where a Bidder has less than the stipulated minimum number of years of experience solely where the Bidder has undergone a name change and such change of name has been filed with the State of Florida.

Pursuant to subsection (t) "Cone of Silence" of Section 2-11.1 "Conflict of Interest and Code of Ethics Ordinance" of Miami Dade County, public notice is hereby given that a "Cone of Silence" is imposed concerning this solicitation. The "Cone of Silence" prohibits certain communications concerning the substance of RFP's, RFQ's or Bids, until such time as the Town Manager makes a written recommendation to the Town Council concerning the solicitation. **Any questions concerning the substance of this or any other solicitation advertised by the Town must be submitted in writing to procurement@miamilakes-fl.gov while the Cone of Silence is in effect. No other communications, oral or otherwise, will be accepted.** Failure to comply with the Cone of Silence may result in the rejection of a Submittal. For additional information concerning the Cone of Silence please refer to Section 2-11.1 of Miami-Dade County Code.

SECTION B. INSTRUCTIONS TO BIDDERS

B1 DEFINITION OF TERMS

1. **Award** means that the Town Manager or Town Council, as applicable, has approved the award of a contract.
2. **Bid** means the Submittal tendered by a Bidder in response to this solicitation, which includes the price, authorized signature and all other information or documentation required by the Invitation to Bid ("ITB") at the time of submittal.
3. **Bid Form** means the form that contains the goods or services to be purchased and that must be completed and submitted with the Bid.
4. **Bidder** means any person, firm or corporation, or its duly authorized representative tendering a Submittal in response to this solicitation.
5. **Change Order** means a written document ordering a change in the Contract price or Contract time or a material change in the Work.
6. **Completion Time** means the number of calendar days specified for Final Completion of the Project.
7. **Cone of Silence** means the time period and method of communications as required by Section 2-11.1 of the Miami-Dade County Code, which state that the Cone of Silence shall be in effect from the date the ITB is issued until the Town Manager issues a written recommendation.
8. **Consultant** means a firm that has entered into a separate agreement with the Town for the provision of professional services.
9. **Contract** means the ITB, the addendum, and the Bid documents that have been executed by the Bidder and the Town subsequent to approval of award by the Town.
10. **Contract Documents** means the Contract as may be amended from time to time, and plans, specifications, addendum, clarifications, directives, Change Orders, payments and other such documents issued under or relating to the Contract.
11. **Contractor** means the Successful Bidder who is issued a Purchase Order, Contract, Blanket Purchase Order agreement, or Term Contract to provide goods or services to the Town and who will be responsible for the acceptable performance of any Work and for the payment of all legal debts pertaining to the Work under the Contract.
12. **Cure** means the action taken by the Contractor promptly, after receipt of written notice from the Town of a breach of the Contract Documents, which must be performed at no cost to the Town, to repair, replace, correct, or remedy all material, equipment, or other elements of the Work or the Contract Documents affected by such breach, or to otherwise make good and eliminate such breach.
13. **Cure Period** means the period of time in which the Contractor is required to remedy deficiencies in the Work or compliance with the Contract Documents after receipt of a written Notice to Cure from the Town identifying the deficiencies and the time to Cure.
14. **Days** mean calendar days unless otherwise specifically stated in the Contract Documents
15. **Defective Work** means (a) Work that is unsatisfactory, deficient, or damaged, does not conform to the Contract Documents, or does not meet the requirements of any inspection, test or approval, or (b) Work associated with punch list items that the Contractor fails to complete within a reasonable time after issuance of the punch list by the Project Manager.
16. **Design Documents, Plans or Sketch** means any construction plans and specifications or graphic representation included as part of the Contract.
17. **Field Directive** means a written directive to effect changes to the Work, issued by the Project Manager, Consultant or the Town Department Director that may affect the ITB Contract price or time.
18. **Final Completion** means the date the Contractor has completed all the Work and submitted all documentation required by the Contract Documents.

19. **Inspector** means an authorized representative of the Town assigned to make necessary inspections of materials furnished by Design-Build Firm and of the Work performed by the Contractor. The Town, at its sole discretion may hire a professional consultant to perform the inspections.
20. **Materials** mean goods or equipment incorporated into the Work, or used or consumed in the performance of the Work.
21. **Notice of Award** means any correspondence from the Town that informs the successful bidder of a contract award for this ITB.
22. **Project** means a task or series of tasks that the Contractor must complete in accordance with the Contract Documents.
23. **Project Manager** means the individual assigned by the Town Manager or designee to manage a Project.
24. **Request for Information (RFI)** means a request from the Contractor seeking an interpretation or clarification relative to the Contract Documents. The RFI, which must be clearly marked RFI, must clearly and concisely set forth the issue(s) or item(s) requiring clarification or interpretation and why the response is required. The RFI must set forth the Contractor's interpretation or understanding of the document(s) in question, along with the reason for such understanding.
25. **Responsive Bidder** means the Bidder whose Bid conforms in all material respects to the terms and conditions included in the ITB.
26. **Responsible Bidder** means a Bidder who has the capability in all respects to perform in full the contract requirements, as stated in the ITB, and the integrity and reliability that will assure good faith performance.
27. **Subcontractor** means a person, firm or corporation having a direct contract with Contractor, including one who furnishes material, equipment or services necessary to perform the Work.
28. **Submittal** means the documents prepared and submitted by the Bidder in response to this ITB.
29. **Substantial Completion** means that point at which the Project is at a level of completion in substantial compliance with the Contract Documents, and is fit for use in its intended purpose. Substantial Compliance will not be deemed to have occurred until any and all governmental entities, with regulatory authority or which have jurisdiction over the Work, have conducted all final inspections, and approved the Work. Beneficial use or occupancy will not be the sole factor in determining whether Substantial Completion has been achieved, unless a temporary certificate of completion has been issued.
30. **Town** means the Town Council of the Town of Miami Lakes or the Town Manager, as applicable.
31. **Town Manager** means the duly appointed chief administrative officer of the Town of Miami Lakes or designee.
32. **Unbalanced Bid** means pricing that is not consistent with pricing in the industry or with market conditions and a comparison to the pricing submitted by other Bidders.
33. **Work** as used herein refers to all reasonably necessary and inferable labor, material, equipment, and services, whether or not specifically stated, to be provided by the Contractor to fulfill its obligations under the Contract Documents.

B2 BID PROCESS

B2.1 GENERAL REQUIREMENTS FOR BID PROCESS

The ITB, Bid Form and any addendum that may be issued constitute the complete set of requirements for this ITB. The Bid Form page(s), and all forms contained in the ITB must be completed, signed, and submitted in accordance with the requirements of Section B. All Bids must be typewritten or filled in with pen and ink, and must be signed in blue ink by an officer or employee having authority to bind the company or firm. Errors, corrections, or changes on any document must be initialed by the signatory of the Bid. Bidder will not be allowed to modify its Bid after the opening time and date.

(i) *Joint Venture or Teaming Agreements*

Joint venture firms or teaming agreements will not be considered for an award under this ITB.

B2.2 PREPARATION OF BID

The Bid Form contains multiple line items and the Bidder must provide prices for all line items and must provide the price for the total Bid amount. Failure to include pricing on all line items as well as the total Bid Amount will result in the Bid being found non-responsive.

Bidder must use the blank Town forms provided herein. The Bid must be signed and acknowledged by the Bidder in accordance with the directions within this ITB. Failure to utilize or fully complete the Town's forms may result in a determination that the Bid is non-responsive.

A Bid will be considered non-responsive if it is conditioned on modifications, changes, or revisions to the terms and conditions or of the ITB.

All Bid prices are to include the furnishing of all labor, materials, equipment, all overhead/indirect expenses and profit, necessary for the completion of the Work, except as may be otherwise expressly provided for in the Contract Documents.

B2.3 ESTIMATED QUANTITIES

The quantities stated on the Bid Form are solely estimates of what the Town anticipates its needs are for the term of the Contract. The stated quantities do not reflect the actual quantities to be ordered and the Town has not established any minimum quantities and no guarantee is expressed or implied as to the total quantity of Work to be issued to a Contractor. The Town reserves the right, at its sole discretion, to make adjustment to the number and/or location of the Bid items. The failure of the Town to order any minimum quantities does not form any basis for a claim by the Contractor for lost work or profits.

B2.4 LINE ITEM QUANTITIES

The estimated quantities will be used solely for bid comparison purposes for the Town to determine the lowest responsive and responsible. No guarantee is expressed or implied as to the total quantity of Work to be issued to a Contractor.

B2.5 ADDITIONAL LINE ITEM PRICING

The Town reserves the right to request price quotes for additional items not contained in the initial award. Should the Town add any additional line items the Town will do so through the Change Order process.

B2.6 BID PREPARATION COSTS AND RELATED COSTS

All costs involved in the preparation and submission of a Bid to the Town or any work performed in connection therewith is the sole responsibility of the Bidder(s). No payment will be made for any Bid received, or for any other effort required of or made by the Bidder prior to commencement of Work as defined by any contract duly approved by the Town Council or Town Manager. The Town will bear no responsibility for any cost associated with any judicial proceedings resulting from the ITB process.

B2.7 QUALIFICATION OF BIDDERS

Bidder, by virtue of submitting its Bid, certifies that it is qualified and capable of performing the Work required under the Contract. To qualify for award, Bidder must meet the minimum qualification requirements stated in Section A. Bidders must complete the attached Questionnaire Form and include it with their Bid. Failure to complete and submit this form or to meet the minimum qualifications will result in the Bid being deemed non-responsive. The Town may at its sole discretion allow a Bidder to amend an incomplete Questionnaire during the evaluation process provided that the Bidder has included the Questionnaire in its Bid.

B2.8 EXAMINATION OF CONTRACT DOCUMENTS

It is the responsibility of each Bidder, before submitting a Bid in response to this ITB to:

- a. Carefully review the ITB, including any Addendum and notify the Town of any conflicts, errors or discrepancies.
- b. Take into account federal, state and local, including, without limitation, the Town's Code, and Miami-Dade County and the State of Florida's statutes laws, rules, regulations, and ordinances that may affect a Bidder's ability to perform the Work.
- c. Study and carefully correlate Contractor's observations with the requirements of the ITB.

The submission of a Bid in response to this solicitation constitutes an incontrovertible representation by Bidder that it will comply with the requirements of the Contract Documents and that without exception, the Bid is premised upon performing and furnishing the Work required under the Contract Documents and that the Contract Documents are sufficient in detail to indicate and convey understanding of all terms and conditions for the performance of the Work.

B2.9 INTERPRETATIONS AND CLARIFICATIONS

All questions about the meaning or intent of the ITB, must be directed in writing and submitted by e-mail to the Procurement Office, at procurement@miamilakes-fl.gov. Interpretation or clarifications considered necessary by the Town in response to such questions will be issued by means of an addendum. All addenda will be posted on the Town's website, Public Purchase, and DemandStar. It is the sole responsibility of the Bidder to obtain all addenda by visiting the Town's website. Written questions must be received no less than ten (10) days prior to bid opening. Only questions answered by written addenda will be binding. Verbal interpretation or clarifications will be without legal effect.

B2.10 POSTPONEMENT OF BID OPENING DATE

The Town reserves the right to postpone the date for receipt and opening of Bids and will make a reasonable effort to give at least five (5) calendar days' notice prior to the Bid opening date, of any such postponement to prospective Bidders. Any such postponement will be announced through the issuance of an addendum posted to the Town's website.

B2.11 ACCEPTANCE OR REJECTION OF BIDS

The Town reserves the right to reject any and all Bids, with or without cause, to waive technical errors and informalities, or to cancel or re-issue this solicitation. The Town also reserves the right to reject the Bid of any Bidder who has failed to previously perform under a contract or who is in arrears to the Town.

(i) *Unbalanced Bids*

The Town reserves the right to reject any Bid where the line item pricing is determined to be unbalanced. Such determination will be made at the sole discretion of the Town. An Unbalanced Bid price, which will be determined at the sole discretion of the Town, includes, but is not limited to, pricing that is not consistent with pricing in the industry or with market conditions and a comparison to the pricing submitted by other Bidders. An Unbalanced Bid typically occurs where the prices for one or more line items are too low a price to cover the actual cost to perform the Work (including overhead and profit) or too high a price where excessive profit will occur.

B2.12 WITHDRAWAL OF BID

Bidder warrants, by virtue of bidding, that its Bid and the prices quoted in its Bid are firm and irrevocable for acceptance by the Town for a period of one hundred twenty (120) calendar days from the date of the Bid submittal deadline. Bidder may change or withdraw its Bid prior to the Bid submittal deadline. All changes or withdrawals must be made in writing to the Town Clerk. Oral/Verbal modifications will not be valid. Once the Town makes an Award, the Bid cannot be withdrawn.

B2.13 OPENING OF BIDS

Bids will be publicly opened at the appointed time and place stated in the ITB and the names of the Bidders will be announced. The Town at its sole option may read the Bid prices. Late Bids will not be opened. Town staff is not responsible for the premature opening of a Bid if the Bid is not properly sealed, addressed and labeled. Bidders or their authorized agents are invited to be present at the Bid opening. Any additional information on the Bid Submittals will be made available in accordance with Florida Statute 119.071, Paragraph (b) of subsection (1), item 2, as amended. Review of the Bid Submittals by Town staff will determine the lowest responsive and responsible Bidder(s).

B2.14 LOCAL PREFERENCE

This ITB is subject to local preference under Section 13 of Town Ordinance 17-203. In order to qualify, Bidders seeking preference must submit the Local Vendor Preference Certification Form with all required supporting documentation. The Local Vendor Preference Certification Form can be found on the Town's website at <http://www.miamilakes-fl.gov>.

B2.15 TIE BIDS

Preference shall be given to businesses with Drug-Free Workplace programs. Whenever two (2) or more bids which are equal in price, the Award will be determined in accordance with Florida Statute 287.133(2)(a), the Drug-Free Workplace Act. Where tie Bids still exist the Award will be made to one of the Bidders at the sole discretion of the Town Manager.

B2.16 AWARD OF CONTRACT(S)

The Town anticipates awarding a contract to the lowest responsive and responsible Bidder(s) that is in the best interest of the Town.

The Town may require demonstration of competency and, at its sole discretion, conduct site visit(s) and inspections of the Bidder's place of business, require the Bidder to furnish documentation or require the Bidder to attend a meeting to determine the Bidder's qualifications and ability to meet the terms and conditions of this Contract. The Town will consider, but not be limited to, such factors as financial capability, labor force, equipment, experience, knowledge of the trade work to be performed, the quantity of Work being performed by the Contractor and past performance on Town and other contracts. In no case will the Award be made until all necessary investigations have been made into the responsibility of the Bidder and the Town is satisfied that the Bidder(s) is qualified to perform the Work.

B2.17 BID PROTEST PROCESS

Any Bidder wishing to file a protest as to the requirements or award of this ITB must do so in accordance with Town Ordinance 17-203, Section 16, which is available at <http://www.miamilakes-fl.gov>.

B2.18 EXECUTION OF CONTRACT

The Bidder(s) must complete and sign the Contract Execution Form, Form CE, and include it in its Bid. The Contract Execution Form must be signed by an individual authorized to sign on behalf of the Bidder(s). The Bidder must submit proof of signing authority in the form of the Certificate of Authority form included with this ITB, or another properly executed instrument that demonstrates signing authority such as a Corporate Resolution. The Town will execute a Contract with the Bidder(s) selected to provide the work requested herein (the "Successful Bidder(s)") within sixty (60) days of an award authorization from the Town Council, or the Town Manager's concurrence with Procurement's recommendation where applicable (See Town Ordinance 17-203, as amended from time to time, for guidance on the Town Manager's signing authority).

B3 REQUIRED FORMS & AFFIDAVITS

B3.1 COLLUSION

Where two (2) or more related parties, as defined in this Article, each submit a response to an ITB, such submissions will be presumed to be collusive. The foregoing presumption may be rebutted by the presentation of evidence as to the extent of ownership, control and management of such related parties in preparation and submission under such ITB. Related parties means employees, officers or the principals thereof which have a direct or indirect ownership interest in another firm or in which a parent company or the principals thereof of one Bidder have a direct or indirect ownership interest in another Bidder for the same project. ITB responses found to be collusive will be rejected. Bids must be developed independently. Where two or more Bidders have worked together, discussed the details of their bids prior to submission of their Bids or worked together in independently submitting Bids such actions will be deemed to be collusion.

B3.2 RELATIONSHIPS WITH THE TOWN AFFIDAVIT

The Bidder must identify any relationship the owners or employees have with the Town's elected officials or staff using the Relationships with the Town affidavit found in Section H, Required Attachments.

B3.3 CONFLICT OF INTEREST/ANTI-KICKBACK

Bidder must complete and submit the Conflict of Interest, Anti-Kickback and Proposer's Relationships to the Town Affidavits found in Section H, Required Attachments, in its Bid. Bidder certifies that its Bid is made independently of any assistance or participation from any Town employee, elected official, or contractor working for or on behalf of the Town, who assisted in any aspect with the development, evaluation, or award if this or any solicitation issued by the Town.

Town employees may not contract with the Town through any corporation, or business entity in which they or their immediate family members hold a controlling financial interest (e.g. ownership of five (5) percent or more). Immediate family members, including spouse, parents, and children are also prohibited from contracting with the Town without the prior approval of the Town Council.

Miami-Dade County Ordinance 2-11.1, Conflict of Interest & Code of Ethics ordinance or the provisions of Chapter 112, Part III, Fla. Stat., Code of Ethics for Public Officers and Employees, as applicable and as amended are hereby included into and made a part of this solicitation.

B3.4 PUBLIC RECORDS AFFIDAVIT

The Town shall comply with the Public Records Law as provided by Chapter 119, Florida Statutes, and all applicable amendments. Applicants must invoke the exemptions to disclosure provided by law in the response to the solicitation and must identify the data or other materials to be protected by separate envelope, and must state the reasons why such exclusion from public disclosure is necessary. The submission of a response authorizes release of your firm's credit data to the Town.

All prospective Bidders must complete and submit the Compliance with Public Records Law affidavit with their Bid. Failure to submit the completed affidavit may result in the Bid being deemed non-responsive. Bidders, by submitting the Compliance with Public Records Law affidavit, specifically acknowledge their obligation to comply with Section 119.0701, Florida Statutes.

B3.5 PUBLIC ENTITY CRIMES ACT

In accordance with the Public Entity Crimes Act, (Section 287.133, Florida Statutes) a person or affiliate who is a contractor, who had been placed on the convicted vendor list following a conviction for a public entity crime may not submit a bid on a contract to provide any goods or services to the Town, may not submit a bid on a contract with a public entity for the construction or repair of a public building or public work, may not submit bids on leases or real property to the Town, may not be awarded or perform work

as a contractor, supplier, subcontractor, or consultant under a contract with any public entity, and may not transact business with the Town in excess of the threshold amount provided in Section 287.917, Florida Statutes, for Category Two for a period of 36 months from the date of being placed on the convicted vendor list. Violation of this section by the Contractor will result in rejection of the Bid, termination of the contract, and may cause Contractor debarment.

END OF SECTION

SECTION C. GENERAL TERMS & CONDITIONS

C1 GENERAL REQUIREMENTS

C1.1 GENERALLY

The employee(s) of the Contractor will be considered to be at all times its employee(s), and not employee(s) or agent(s) of the Town or any of its departments.

The Contractor agrees that the Contractor will at all times employ, maintain and assign to the performance of the Contract a sufficient number of competent and qualified professionals and other personnel to meet the requirements of the Work to be performed.

The Contractor agrees to adjust staffing levels or to replace any staff personnel if so requested by the Town Manager or designee, should the Town Manager or designee make a determination that said staffing is unacceptable or that any individual is not performing in a manner consistent with the requirements for such a position.

The Contractor represents that its staff personnel have the proper skills, training, background, knowledge, experience, rights, authorizations, integrity, character and licenses necessary to perform the Work, in a competent and professional manner.

The Contractor must at all times cooperate with the Town, or the Consultant (if any) and coordinate its respective Work efforts to most effectively and efficiently progress the performance of the Work.

The Town, the Consultant (if any) and other agencies authorized by the Town, must have full access to the Project site at all times.

The apparent silence of the Contract Documents as to any detail, or the apparent omission from them of a detailed description concerning any Work to be done and materials to be furnished, will be regarded as meaning that only best practices are to prevail and only materials and workmanship of the best quality are to be used in the performance of the Work.

C1.2 RULES AND REGULATIONS

The Contractor must comply with all laws and regulations applicable to provision of services specified in the Contract Documents. The Contractor must be familiar with all federal, state and local laws, rules, regulations, codes, and ordinances that affect the Work.

Where portions of the Work traverse or cross federal, state, county or local highways, roads, streets, or waterways, and the agency in control of such property has established standard specifications, rules or regulations governing items of Work that differ from these specifications, the most stringent specifications, rules and regulations will apply.

C1.3 HOURS FOR PERFORMING WORK

All Work must be performed in accordance with the Town's Noise Ordinance No. 04-50 unless specifically stated otherwise herein or in a Work Order. Work to be performed outside these hours will require the prior written approval of the Project Manager.

C1.4 SUBCONTRACTORS

Contractor is solely responsible for all acts and omissions of its Subcontractors. Nothing in the Contract Documents creates any contractual relationship between any Subcontractor and the Town. Contractor is responsible for the timely payment of its Subcontractors and suppliers as required by Florida Statute Chapter 218.735. Failure to comply with these payment requirements will place the Contractor in default of the Contract.

Contractor must not employ any subcontractor against whom Town may have a reasonable objection.

Contractor must utilize the Subcontractors identified in its Bid submission. The replacement, addition, or deletion of any Subcontractor(s) will be subject to the prior written approval of the Project Manager.

Bidders that will be using a temporary labor company to provide staffing for the Project must complete the Leased Employees Affidavit Form and include it with their Bid. Failure to include this form may result in the Bid being rejected as non-responsive.

C1.5 CONSULTANT SERVICES

The Town, at its sole discretion, may hire a Consultant who may serve as the Town's representative for the Contract. Where a Consultant has been identified, the Consultant and the Project Manager will both have authority to act on behalf of the Town to the extent provided for in the Contract Documents, and where such authority has been delegated in writing by the Town Manager.

C1.6 AUTHORITY OF THE PROJECT MANAGER

The Town Manager hereby authorizes the Project Manager to determine, all questions of any nature whatsoever arising out of, under or in connection with, or in any way relating to or on account of the Work, and questions as to the interpretation of the Work to be performed under the Contract Documents. The Project Manager may delegate some of the authority contained in this Article to a designee.

The Contractor is bound by all determinations or orders of the Project Manager and must promptly respond to requests of the Project Manager, including the withdrawal or modification of any previous order, and regardless of whether the Contractor agrees with the Project Manager's determination or requests. Where requests are made orally, the Project Manager will follow up in writing, as soon thereafter as is practicable.

The Project Manager and/or designee shall have authority to act on behalf of the Town to the extent provided for by the Contract Documents, unless otherwise modified in writing by the Town. All instructions to the Contractor will be issued in writing through the Town Manager, Project Manager or designee.

The Project Manager will not be responsible for the means, methods, techniques, sequences or procedures employed, or for safety precautions and programs in connection with the Work, and will not be responsible for the Contractor's failure to carry out the Work in accordance with the Contract Documents.

All interpretations and recommendations of the Project Manager and Consultant will be consistent with the intent of the Contract Documents.

Interpretation of the Contract terms and conditions will be issued by the Town's Procurement Manager.

The Project Manager and/or designee will have authority to reject Work that does not conform to the Contract Documents. Whenever, in their opinion, it is considered necessary or advisable to ensure the proper completion of the Work the Project Manager or Consultant have authority to require special inspections or testing of the Work, whether or not such Work is fabricated, installed or completed.

The Project Manager's authority to act under this paragraph, or any decision made in good faith either to exercise or not to exercise such authority, shall not give rise to any duty or responsibility of the Project Manager owed to the Contractor, any subcontractor, supplier or any of their agents, employees, or any other person performing any of the Work.

The Project Manager is not responsible for the acts or omissions of the Contractor, any Subcontractor, or any of their agents or employees, or any other persons performing any of the Work.

C1.7 INDEPENDENT CONTRACTOR

The Contractor is engaged as an independent business and agrees to perform Work as an independent contractor. In accordance with the status of an independent contractor, the Contractor covenants and agrees that the Contractor will conduct business in a manner consistent with that status, that the Contractor will not claim to be an officer or employee of the Town for any right or privilege applicable to an officer or employee of the Town, including, but not limited to: worker's compensation coverage; unemployment insurance benefits; social security coverage; retirement membership, or credit.

C1.8 THIRD-PARTY BENEFICIARIES

Neither Contractor nor Town intends to directly or substantially benefit a third party by this Contract. Therefore, the parties agree that there are no third-party beneficiaries to this Contract and that no third party will be entitled to assert a claim against either of them based upon this Contract.

C1.9 ASSIGNMENT OR SALE OF CONTRACT

The performance of this Contract will not be transferred, pledged, sold, delegated or assigned, in whole or in part, by the Contractor without the prior written consent of the Town. It is understood that a sale of the majority of the stock or partnership shares of the Contractor, a merger or bulk sale, an assignment for the benefit of creditors will each be deemed transactions that would constitute an assignment or sale hereunder. The Town may request any information it deems necessary to review any request for assignment or sale of the Contract.

The Contractor must notify the Project Manager prior to any Assignment of the Contract, which must be approved by the Town for the transfer of the Contract. The Town may, at its sole discretion, elect not to approve the transfer of the Contract, which will result in the Contract being terminated in accordance with the Termination for Convenience provision of the Contract. Any transfer without Town approval will be cause for the Town to terminate this Contract for default and the Contractor will have no recourse from such termination.

Nothing herein will either restrict the right of the Contractor to assign monies due to, or to become due or be construed to hinder, prevent or affect any assignment by the Contractor for the benefit of its creditors, made pursuant to applicable law.

C1.10 TIME FOR COMPLETION

Time is of the essence with regard to completion of the Work to be performed under the Contract. Delays and extensions of time may be allowed only in accordance with the provisions of the Contract. The time allowed for completion is provided for in the Special Terms & Conditions.

C1.11 APPLICABLE LAW AND VENUE OF LITIGATION

This Contract will be enforceable in Miami-Dade County, Florida, and if legal action is necessary by either party with respect to the enforcement of any or all of the terms or conditions the sole venue will be Miami-Dade County, Florida.

C1.12 NON-EXCLUSIVE CONTRACT

This Contract shall not be deemed to create an exclusive relationship between the Town and the Contractor(s). The Town, in its sole discretion, reserves the right to perform, solicit or employ other parties or its own staff to perform Work or Services comparable to those covered herein.

C1.13 SEVERABILITY

In the event any provision of the Contract Documents is determined by a Court of competent jurisdiction to be illegal or unenforceable, then such unenforceable or unlawful provision will be excised from this Contract, and the remainder of the Contract Documents will continue in full force and effect. Notwithstanding the foregoing, if the result of the deletion of such provision will materially and adversely affect the rights of either party, such party may elect, at its option, to terminate the Contract

in its entirety. An election to terminate the Contract based upon this provision must be made within seven (7) calendar days after the finding by the Court becomes final.

C1.14 CONTRACT DOCUMENTS CONTAIN ALL TERMS

The Contract Documents and all documents incorporated herein by reference contain all the terms and conditions agreed upon by the parties hereto, and no other agreement, oral or otherwise, regarding the subject matter of the Contract Documents will be deemed to exist or to bind any of the parties hereto, or to vary any of the terms contained herein.

C1.15 ENTIRE AGREEMENT

The Contract Documents, as they may be amended from time to time, represent the entire and integrated Contract between the Town and the Contractor and supersede all prior negotiations, representations or agreements, written or oral. This Contract may not be amended, changed, modified, or otherwise altered in any respect, at any time after the execution hereof, except by a written document executed with the same formality and equal dignity herewith. Waiver by either party of a breach of any provision of the Contract Documents will not be deemed to be a waiver of any other breach of any provision of the Contract Documents.

C1.16 INTENTION OF THE TOWN

It is the intent of the Town to describe in the ITB the Work to be completed in accordance with all codes and regulations governing all the Work to be performed under this Contract. Any work, labor, materials and/or equipment that may reasonably be inferred from the Contract as being required to produce the intended results must be supplied by Contractor whether or not specifically called for in the Contract Documents. Where words, which have well-known technical or trade meanings are used to describe Work, materials or equipment, such words will be interpreted in accordance with that meaning. Reference to standard specifications, manuals, or codes of any technical society, organization or association, or to the laws or regulations of any governmental authority, whether such reference be specific or by implication, will mean the latest standard specification, manual, code or laws or regulations in effect at the time of opening of Bids and Contractor must comply therewith. Town will have no duties other than those duties and obligations expressly set forth within the Contract Documents.

C1.17 PRIORITY OF PROVISIONS

If there is a conflict or inconsistency between any term, statement requirement, or provision of any exhibit attached hereto, any document or events referred to herein, or any document incorporated into the Contract Documents by reference and a term, statement, requirement, the specifications or any plans, or provision of the Contract Documents the following order of precedence will apply:

1. In the event of conflicts in the Contract Documents the priorities stated below will govern;
2. Revisions and Change Orders to the Contract will govern over the Contract;
3. The Contract Documents will govern over the Contract;
4. The Special Conditions will govern over the General Conditions of the Contract; and
5. Addendum to an ITB will govern over the ITB.

In the event that Drawings and specifications are provided with the Contract the priorities stated below will govern:

1. Scope of Work and Specifications will govern over Plans and Drawings;
2. Schedules, when identified as such will govern over all other portions of the Plans;
3. Specific notes will govern over all other notes, and all other portions of the Plans, unless specifically stated otherwise;
4. Larger scale drawings will govern over smaller scale drawings;
5. Figured or numerical dimensions will govern over dimensions obtained by scaling; and

6. Where provisions of codes, manufacturer's specifications or industry standards are in conflict, the more restrictive, strict, or higher quality will govern.

C1.18 ROYALTIES AND PATENTS

All fees, royalties, and claims for any invention, or pretended inventions, or patent of any article, material, arrangement, appliance, or method that may be used upon or in any manner be connected with the Work or appurtenances, are hereby included in the prices stipulated in the Contract for said Work.

C1.19 PURCHASE AND DELIVERY, STORAGE AND INSTALLATION

All materials must be F.O.B. delivered and included in the cost of the Work. The Contractor is solely responsible for the purchase, delivery, off-loading and installation of all equipment and material(s). Contractor must make all arrangement for delivery. Contractor is liable for replacing and damaged equipment or material(s) and filing any and all claims with suppliers. All transportation must comply with all federal, FDOT, Miami-Dade County, and Town rules and regulations.

No materials will be stored on site without the prior written approval, using the appropriate Town form, by the Project Manager. The Town's Forms are available on the Town's website.

C1.20 VEHICLES & EQUIPMENT

Contractor must have on hand at all times clean and in good working order such vehicles, machinery, tools, accessories, and other items necessary to perform the Work under this Contract. The Town may require the repair or replacement of equipment as reasonably necessary.

C1.21 OWNERSHIP OF THE WORK

The Contractor is solely responsible for all Work, until Final Completion of the Work. Contractor is liable for all damage, theft, maintenance, and safety until such time as the Town issues a notice of Final Completion of the Work.

C1.22 TOWN LICENSES, PERMITS AND FEES

In accordance with the Public Bid Disclosure Act, 218.80, Florida Statutes, each license, permit, or fee the Contractor will have to pay the Town before or during the Work or the percentage method or unit method of all licenses, permits and fees required by the Town and payable to the Town by virtue of the Work as part of the Contract are as follows:

1. Contractor must have and maintain during the term of this Contract all appropriate Town licenses. Fees for which must be paid in full in accordance with the Town's Fee structure for such licenses. THERE WILL NOT BE ANY PERCENTAGE REDUCTION OR WAIVING OF TOWN LICENSE FEES.
2. During the performance of this Contract there may be times when the Contractor will be required to obtain a Town permit for such Work. It is the responsibility of the Contractor to insure that he has the appropriate Town permits to perform such work as may become necessary during the performance of the Work. Any fees related to Town required permits in connection with this Contract will be the responsibility of the Contractor and will be reimbursed by the Town.

Licenses, permits, and fees that may be required by County, State or Federal entities are not included in the above list.

C1.23 TAXES

Contractor must pay all applicable sales, consumer, use and other taxes required by law. Contractor is responsible for reviewing the pertinent state statutes involving state taxes and complying with all requirements.

Contractor shall include all sales and other taxes for which it is liable in its Bid price.

C1.24 REMOVAL OF UNSATISFACTORY PERSONNEL

Contractor must at all times enforce strict discipline and good order among its employees and subcontractors at the Project(s) site(s) and must not employ on any Work any unfit person or anyone not skilled in the Work to which they are assigned.

The Town may make written request to the Contractor for the prompt removal and replacement of any personnel employed or retained by the Contractor, or any or Subcontractor engaged by the Contractor to provide and perform services or Work pursuant to the requirements of the Contract Documents. The Contractor must respond to the Town within five (5) calendar days of receipt of such request with either the removal and replacement of such personnel or written justification as to why that may not occur. The Town will make the final determination as to the removal of unsatisfactory personnel from the Work. The Contractor agrees that the removal of any of such individual(s) does not require the termination or demotion of said individual(s).

C1.25 DEFECTIVE OR NON-COMPLIANT WORK

The Project Manager has the authority to reject or disapprove Work that is found to be defective or not in compliance with the requirements of the Contract. If required, the Contractor will promptly either correct all defective or non-compliant Work or remove such defective Work and replace it with non-defective/non-compliant Work. Contractor will bear all direct, indirect and consequential costs of such removal or corrections.

Re-examination of any of the Work may be ordered by the Project Manager and if so ordered, the Work must be uncovered by Contractor. If such Work is found to be in accordance with the Contract Documents, the Town will pay the cost of reexamination and replacement by means of a Change Order. If such Work is not in accordance with the Contract Documents, Contractor will pay such cost.

Should Contractor fail or refuse to remove or correct any defective or non-compliant Work or to make any necessary repairs in accordance with the requirements of the Contract Documents within the time indicated in writing by the Project Manager, the Project Manager has the authority to cause the defective/non-compliant Work to be removed or corrected, or make such repairs or corrections as may be necessary at Contractor's expense. Any expense incurred by the Town in making such removals, corrections or repairs, will be paid for out of any monies due or which may become due the Contractor. In the event of failure of the Contractor to make all necessary repairs promptly and fully, the Town Manager or designee may declare the Contractor in default.

If, within the warranty period required by the Contract Documents, or by any specific provision of the Contract, any of the Work is found to be defective or not in accordance with the Contract Documents, Contractor, after receipt of written notice from Town, must promptly correct such defective or nonconforming Work within the time specified by Town, without cost to Town. Should the Contractor fail to take such action the Town may take any necessary and appropriate action and hold the Contractor liable and responsible for all costs. The Town may take any action allowed under this Contract or in law to recover all such costs. Nothing contained herein will be construed to establish a period of limitation with respect to any other obligation which Contractor might have under the Contract Documents, including but not limited to, any claim regarding latent defects.

Failure to reject any defective Work or material does not, in any way, prevent later rejection when such defect is discovered, or obligate the Town to accept the defective Work.

C1.26 COMPLIANCE WITH APPLICABLE LAWS

The Contractor must comply with the most recent editions and requirements of all applicable laws, rule, regulations, codes, and ordinances of the Federal government, the State of Florida, Miami-Dade County, and the Town.

C1.27 NONDISCRIMINATION, EQUAL EMPLOYMENT OPPORTUNITY, & ADA

Contractor will not unlawfully discriminate against any person, will provide equal opportunities for employment, and comply with all applicable provisions of the Americans with Disabilities Act in its performance of the Work under the Contact. Contractor will comply with all applicable federal, State of Florida, Miami-Dade County, and Town rules regulations, laws, and ordinance as applicable.

C1.28 NOTICES

Whenever either party desires to give written notice to the other relating to the Contract, such must be addressed to the party for whom it is intended at the place specified below; and the place for giving the notice will remain until it has been changed by written notice in compliance with the provisions of this Article. Notice will be deemed given on the date received or within 3 days of mailing, if mailed through the United States Postal Service. Notice will be deemed given on the date sent via e-mail or facsimile. Notice will be deemed given via courier/delivery service upon the initial delivery date by the courier/delivery service. For the present, the parties designate the following as the respective places for giving of notice:

For Town:

Mr. Edward Pidermann
Town Manager
Town of Miami Lakes
6601 Main Street
Miami Lakes, Florida 33014
pidermanne@miamilakes-fl.gov

Raul Gastesi
Town Attorney
Town of Miami Lakes
6601 Main Street
Miami Lakes, Florida 33014
rgastesi@gastesi.com

For Contractor:

Sky Peak General Contractor
Zachariah Bethea, Owner
3750 NW 87 Avenue, Suite 700
Doral, Fl 33178
info@skypeakgc.com

Space intentionally left blank

During the Work the Contractor must maintain continuing communications with designated Town representative(s). The Contractor must keep the Town fully informed as to the progress of the Work under the Contract.

C2 INDEMNITY & INSURANCE

C2.1 INDEMNIFICATION

The Contractor must indemnify and hold harmless the Town, its officers, agents and employees from and against all liability, claims, damages, losses and expenses, including reasonable attorney's fees and costs at both trial and appellate levels arising out of or resulting from the performance of the Work under this Contract, caused by negligence, recklessness, intentional misconduct, or any act or omission of the Contractor or anyone directly or indirectly employed by Contractor or anyone for whose acts Contractor may be liable. The Contractor expressly understands and agrees that any insurance protection required by this Contract or otherwise provided by Contractor will in no way limit the responsibility to indemnify, keep and save harmless and defend the Town or its officers, employees, agents and instrumentalities as herein provided.

The Contractor agrees and recognizes that the Town will not be held liable or responsible for any claims which may result from any actions or omissions of the Contractor in which the Town participated either through review or concurrence of the Contractor's actions. In reviewing, approving or rejecting any submissions by the Contractor or other acts of the Contractor, the Town in no way assumes or shares any responsibility or liability of the Contractor or Subcontractor, under this Contract. The Contractor will defend the Town or provide for such defense at its own expense, at the Town's option.

This indemnification obligation will survive the expiration or termination of this Contract.

The Town has provided specific consideration for the indemnification of \$10.00 from the sums due to the Contractor under this Contract.

C2.2 CONTRACTOR'S RESPONSIBILITY FOR DAMAGES TO THE WORK

Contractor accepts full responsibility for Work against all losses or damages of whatever nature sustained until acceptance by Town Manager or designee, and must promptly repair or replace, at no additional cost to the Town any Work, materials, equipment, or supplies damaged, lost, stolen, or destroyed from any cause whatsoever.

Contractor is full responsible for Work against all losses or damages of whatever nature sustained until acceptance by Town, and must promptly repair or replace, at no additional cost to the Town any Work, materials, equipment, or supplies damaged, lost, stolen, or destroyed from any cause whatsoever.

C2.3 DEFENSE OF CLAIMS

Should any claim be made or any legal action brought in any way relating to the Work under the Contract, the Contractor will diligently render to the Town all assistance which the Town may require of the Contractor.

C2.4 INSURANCE

Without limiting any of the other obligations or liabilities of Contractor, the Contractor must secure and maintain throughout the duration of this Contract, insurance of such type and in such amounts necessary to protect its interest and the interest of the Town against hazards or risks of loss as specified below. The underwriter of such insurance must be qualified to do business in the State of Florida, be rated "B" as to management and "Class V" as to strength or better as rated by the latest edition of Best's Insurance Guide, published by A.M. Best Company, Oldwick, New Jersey, or its equivalent, The insurance carrier must have agents upon whom service of process may be made in the State of Florida. The insurance coverage will be primary insurance with respect to the Town, its officials, employees, agents and volunteers. Any insurance maintained by the Town will be in excess of the Contractor's insurance and will not contribute to the Contractor's insurance. The insurance coverages must include a minimum of:

a. *Worker's Compensation and Employer's Liability Insurance:*

Coverage to apply for all employees for statutory limits as required by the State of Florida's Statutory Workers' Compensation Law and all applicable Federal laws. The policy(ies) must include Employer's Liability with minimum limits of \$500,000 each accident and a waiver of subrogation.

b. *Comprehensive Business Automobile and Vehicle Liability Insurance:*

This insurance must be written in comprehensive form and must protect the Contractor and the Town against claims for injuries to members of the public and/or damages to property of others arising from the Contractor's use of motor vehicles or any other equipment and must cover operation with respect to onsite and offsite operations and insurance coverage must extend to any motor vehicles or other equipment irrespective of whether the same is owned, non-owned, or hired. The limit of liability must not be less than \$500,000 per occurrence, combined single limit for Bodily Injury Liability and Property Damage Liability. Coverage must be afforded on a form no more restrictive than the latest edition of the Business Automobile Liability Policy, without restrictive endorsement, as filed by the Insurance Services Office.

c. *Commercial General Liability ("CGL"):*

This insurance must be written in comprehensive form and must protect the Contractor and the Town against claims arising from injuries to members of the public or damage to property of others arising out of any act or omission to act of the Contractor or any of its agents, employees, or subcontractors. The limit of liability must not be less than \$1,000,000 per occurrence, combined single limit for Bodily Injury Liability and Property Damage Liability. Coverage must be afforded on a primary and non-contributory basis and with a coverage form no more restrictive than the latest edition of the Commercial General Liability Policy, without restrictive endorsements, as filed by the Insurance Services Office, and must include: (1) Premises and/or Operations; (2) Independent contractors and Products and/or completed Operations; (3) Broad Form Property Damage, Personal Injury and a Contractual Liability Endorsement, including any hold harmless and/or indemnification agreement.

(1st) Products and/or Completed Operations for contracts with an Aggregate Limit of **One Million Dollars (\$1,000,000)** per project. Contractor must maintain in force until at least three years after completion of all Work required under the Contract, coverage for Products and Completed Operations, including Broad Form Property Damage.

(2nd) Personal and Advertising Injury with an aggregate limit of **One Million Dollars (\$1,000,000)**.

(3rd) CGL Required Endorsements:

- a) Employees included as insured
- b) Contingent Liability/Independent Contractors Coverage
- c) Contractual Liability
- d) Waiver of Subrogation
- e) Premises and/or Operations
- f) Explosion, Collapse and Underground Hazards (if not specifically covered under the policy)
- g) Loading and Unloading

- h) Mobile Equipment (Contractor's Equipment) whether owned, leased, borrowed or rented by Contractor or employees of the Contractor.

d. *Certificate of Insurance*

Contractor must provide the Town Manager or designee with Certificates of Insurance for all required policies within fifteen (15) days of notification of a conditional award by the Town. The Certificates of Insurance must not only name the types of policy(ies) provided, but also must specifically cite this Contract and must state that such insurance is as required by this Contract. The Town reserves the right to require the Contractor to provide a certified copy of such policies, upon written request by the Town. Each policy certificate must be endorsed with a provision that not less than thirty (30) calendar days' written notice must be provided to the Town before any policy or coverage is cancelled, restricted, or a material change is made. Acceptance of the Certificate(s) is subject to approval of the Town Manager or designee.

e. *Additional Insured*

The Town is to be specifically included as an Additional Insured for the liability of the Town resulting from operations performed by or on behalf of Contractor in performance of this Contract. The Town must be named as additional insured under the CGL, business automobile insurance and umbrella policies. Town must be named as an additional insured under Contractor's insurance, including that applicable to the Town as an Additional Insured, must apply on a primary basis and any other insurance maintained by the Town will be in excess of and will not contribute to Contractor's insurance. Contractor's insurance must contain a severability of interest provision providing that, except with respect to the total limits of liability, the insurance must apply to each Insured or Additional Insured in the same manner as if separate policies had been issued to each.

All deductibles or self-insured retentions must be declared to and be approved by the Town Manager. The Contractor will be responsible for the payment of any deductible or self-insured retention in the event of any claim.

C3 PUBLIC RECORDS

C3.1 ACCESS, REVIEW AND RELEASE OF RECORDS

Town will have the right to inspect and copy, at Town's expense, the books, records, and accounts of Contractor which relate in any way to the Contract. The Contractor agrees to maintain an accounting system that provides for accounting records that are supported with adequate documentation and adequate procedures for determining allowable costs.

A1.02. PUBLIC RECORDS

Bidder affirms, by virtue of bidding, that its Bid is a public record, and the public will have access to all documents and information pertaining to the bid and the solicitation, subject to the provisions of Chapter 119, Florida Statutes. Bidder acknowledges that the Town may provide public access to or provide copies of all documents subject to disclosure under applicable law. If the Project is funded by grants, either partially or fully, records will be made available to the granting agency in accordance with that agency's requirements, when necessary.

Bidder is responsible for claiming applicable exemptions to disclosure as provided by Chapter 119, Florida Statutes, in its Bid by identifying the materials to be protected and providing a reason for why such exclusion from public disclosure is necessary and legal.

C3.3 RETENTION AND TRANSFER OF PUBLIC RECORDS

Upon termination by the Town or final completion of the Contract the Contractor must, in accordance with Section 119.0701 of the Florida Statutes, transfer to the Town, at no cost, all public records in possession of the Contractor and destroy any duplicate public records that are exempt or confidential and exempt from public records disclosure requirements. All public record stored electronically must be provided in .pdf format or another format acceptable to the Town. Any payments due the Contractor will not be made until the Town receives the public records. Failure to return such documents will result in the documents being subject Chapter 119 of the Florida Statutes

The Contractor must comply with the applicable provisions of Chapter 119, Florida Statutes and Town will have the right to immediately terminate this Contract for the refusal by the Contractor to comply with Chapter 119, Florida Statutes. The Contractor must retain all other records associated with this Contract for a period of five (5) years from the date of termination.

Should the Contractor have any questions related to the application of Chapter 119, Florida Statutes, to the Contractor's duty to provide public records relating to this Contract, contact the Town's custodian of public records at the Office of the Town Clerk 6601 Main Street, Miami Lakes, Florida 33014 either in writing to by telephone at (305) 364-6100 or clerk@miamilakes-fl.gov.

C4 CONTRACT MODIFICATION AND DISPUTE PROCESS

C4.1 CHANGE ORDERS

Without invalidating the Contract Documents, and without notice to any Surety, the Town reserves the right to make increases, decreases or other changes in the character or quantity of the Work under the Contract Documents as may be considered necessary or desirable to complete the Work in a manner satisfactory to the Town. The Town reserves the right to order changes which may result in additions to or reductions from the amount, type or value of the Work shown in the Contract, and which are within the general scope of the Contract Documents, and all such changes will be authorized only by a Change Order approved in advance, and issued in accordance with provisions of the Town.

The Contractor is required to provide the Project Manager with a detailed Change Proposal Request ("CPR") or Request for Change Order ("RCO"), utilizing the Town's standard form, which must include requested revisions to the Contract, including but not limited to adjustments in this Contract Price and Contract Time. The Contractor is required to provide sufficient data in support of the cost proposal demonstrating its reasonableness. In furtherance of this obligation, the Town may require that the Contractor submit any or all of the following: a cost breakdown of material costs, labor costs, labor rates by trade, and Work classification and overhead rates in support of Contractor's CPR/RCO. The Contractor's CPR/RCO must include any schedule revisions and an explanation of the cost and schedule impact of the proposed change on the Project. If the Contractor fails to notify the Project Manager of any schedule changes associated with the proposed change, it will be deemed to be an acknowledgment by Contractor that the proposed work will not have any scheduling consequences.

Any changes to the Contract must be contained in a written Change order, using the Town's Change Order Form, executed by the both parties. However, under circumstances determined necessary by the Town, a Change Order may be issued unilaterally by Town.

In the event a satisfactory adjustment cannot be reached and a Change Order has not been issued or time is of the essence, the Town reserves the right, at its sole option to direct the Contractor to proceed on a time and materials basis or make such arrangements as may be deemed necessary to complete the proposed additional Work.

Where the Town directs the Contractor to proceed on a time and materials basis, Contractor must maintain detailed records of all labor and material costs for review by the Town.

For all Change Orders the Contractor will be entitled to a combined profit and overhead rate for Change Orders that will not be in excess of ten (10%) percent inclusive of all direct/indirect costs including labor, material, and equipment costs, unless the Procurement Manager determines that the complexity and risk of the Change Order work is such that an additional factor is appropriate.

The final amount to be paid to the Contractor for Change Order Work is subject to negotiation between the Town and the Contractor.

Failure by the Contractor to proceed with Change Order Work when so directed by the Town Manager or designee may result in the Contractor being found in default of the Contract.

Contractor must utilize the Town's standard requests for change orders and change order forms unless otherwise specifically approved by the Town's Procurement Manager. The Town's Forms are available on the Town's website.

C4.2 FORCE MAJEURE

Should any failure to perform on the part of Contractor be due to a condition of Force Majeure as that term is interpreted under Florida law, then, the Town may allow an extension of time reasonably commensurate with the cause of such failure to perform or cure.

If the Contractor is delayed in performing any obligation under the Contract Documents due to a force majeure condition, the Contractor must request a time extension from the Town within two (2) working days of said Force Majeure occurrence. Any time extension will be subject to mutual agreement and will not be cause for any claim by the Contractor for extra compensation unless additional services are required by the Town. A Force Majeure event **does not include** inclement weather except for significant weather events that adversely impact the critical path of the Project Schedule, if required, or completion of the work, and **does not include** the acts or omissions of Subcontractors or suppliers.

C4.3 EXTENSION OF TIME

Any reference in this Article to the Contractor will be deemed to include suppliers, and permitted Subcontractors, whether or not in privity of contract with the Contractor for the purpose of this Article.

If the Contractor is delayed at any time during the progress of the Work beyond the time frame or date provided for Final Completion by the neglect or failure of the Town or by a Force Majeure, then the Contract Time set forth in the Contract will be extended by the Town subject to the following conditions:

1. The cause of the delay arises after issuance of the NTP and could not have been anticipated by the Contractor by reasonable investigation before proceeding with the Work;
2. The Contractor demonstrates that the completion of the Work will be actually and necessarily delayed;
3. The effect of such cause cannot be avoided or mitigated by the exercise of all reasonable precautions, efforts and measures whether before or after the occurrence of the cause of delay.

A delay meeting all the conditions of the above, will be deemed an Excusable Delay.

The Town reserves the right to rescind or shorten any extension previously granted if subsequently, the Project Manager determines that any information provided by the Contractor in support of a request for an extension of time was erroneous; provided however, that such information or facts, if known, would have resulted in a denial of the request for an Excusable Delay. Notwithstanding the above, the Project Manager will not rescind or shorten any extension previously granted if the Contractor acted in reliance upon the granting of such extension and such extension was based on information which, although later found to have been erroneous, was submitted in good faith by the Contractor.

The request for an Excusable Delay must be made within five (5) calendar days after the time when the Contractor knows or should have known of any cause for a specific event, for which it may claim an extension of time and must provide any actual or potential basis for an extension of time, identifying such causes and describing, as fully as practicable at that time, the nature and expected duration of the delay and its effect on the completion of that part of the Work identified in the request. The Project Manager may require the Contractor to furnish such additional information or documentation, as the Project Manager will reasonably deem necessary or helpful in considering the requested extension.

The Contractor will not be entitled to an extension of time unless the Contractor affirmatively demonstrates that it is entitled to such extension.

The Project Manager will endeavor to review and respond to the Contractor's request for Excusable Delays in a reasonable period of time; however, the Contractor is obligated to continue to perform the Work required regardless of whether the Project Manager has issued a decision or whether the Contractor agrees or disagrees with that decision.

With regard to an injunction, strike or interference of public origin which may delay the Project, the Contractor must promptly give the Project Manager a copy of the injunction or other orders and copies of the papers upon which the same was granted. The Town must be afforded the right to intervene and become a party to any suit or proceeding in which any such injunction has been obtained and move to dissolve the same or otherwise, as the Town may deem proper.

Where the Contractor is delayed for any period of time by two or more of the causes mentioned in Article C4.04, Excusable Delay, Non-Compensable, the Contractor will not be entitled to a separate extension for each one of the causes, only one period of extension will be granted for the delay.

Any extension of time granted by the Town will be processed through the Change Order provisions of the Contract.

The permitting of the Contractor to proceed with the Work subsequent to the date specified in the Contract (as such date may have been extended by a change order), the making of any payment to the Contractor, the issuance of any Change Order, will not waive the Town's rights under the Contract, including but not limited to the assessment of liquidated damages or declaring Contractor in default.

C4.4 EXCUSABLE DELAY, NON-COMPENSABLE

Excusable Delay is delay caused by either of the following: (i) circumstances that could not be foreseen and are beyond the reasonable control of Contractor, its subcontractors, or suppliers; or (ii) joint or concurrent action by Contractor, its subcontractors, suppliers or vendors and the Town. Then Contractor will be entitled only to a time extension and no compensation for the delay.

Contractor is entitled to a time extension of the Contract time for each day the Work is delayed due to Excusable Delay. Contractor must document its claim for any time extension as provided in Article C4.05.

Failure of Contractor to comply with Article C4.05, as to any particular event of delay will be deemed conclusively to constitute a waiver, abandonment or relinquishment of any and all claims resulting from that particular event of delay.

C4.5 CLAIMS

Contractor will only be entitled to submit a claim after submitting its request for additional compensation or time in accordance with Articles C4.03 and C4.04 of the Contract and the request(s) have been denied or the Contractor does not agree with the decision of the Town.

Any claim for a change in the Contract time for completion of any Work, the Contract Term, or Contract price must be made by written notice by Contractor to the Town representatives identified in Article C1.26 within the timeframe established in Article C4.04, effective with the commencement of the event giving rise to the claim stating the general nature and cause of the claim. Thereafter, within twenty (20)

calendar days of the termination of the event giving rise to the claim, written notice of the extent of the claim with supporting information and documentation must be provided unless the Procurement Manager allows an additional period of time to ascertain more accurate data in support of the claim. The written notice must be accompanied by Contractor's written notarized statement that the adjustment(s) claimed is the entire adjustment to which the Contractor has reason to believe it is entitled as a result of the occurrence of said event. All claims and disputes will be determined in accordance with the Contract. It is expressly and specifically agreed that any and all claims for changes to the Contract will be waived if not submitted in strict accordance with the requirements of this Article.

The Town may require the Contract to submit its claim utilizing a specific format or forms to facilitate the Town's evaluation of the claim. The Town at its sole discretion may require that additional documentation or information be provided by the Contractor to assist in its review and evaluation of the claim.

The Contract time will be extended in an amount equal to time lost on critical Work items due to delays beyond the control of and through no fault or negligence of Contractor if a claim is made as provided in this Article. Such delays include, but are not be limited to, acts or neglect by any separate contractor employed by Town, fires, floods, labor disputes beyond the control of the Contractor, epidemics, abnormal weather conditions (if applicable), or acts of God.

The Contractor will not be entitled to an increase in the Contract price or payment or compensation of any kind from the Town for direct, indirect, consequential, impact or other costs, expenses or damages, including but not limited to costs of acceleration or inefficiency, arising because of delay, disruption, interference or hindrance from any cause whatsoever, whether such delay, disruption, interference or hindrance be it reasonable or unreasonable, foreseeable or unforeseeable, avoidable or unavoidable. Contractor will only be entitled to an extension of the Contract Time for completion of the Work, as the sole and exclusive remedy for such resulting excusable delay.

The Contractor agrees to make no claim for damages for delay of any kind in the performance of the Contract Documents whether occasioned by any act or omission of the Town or any of its representatives and the Contractor agrees that any such claim will be compensated solely by an extension of time to complete performance of the Work due to an Excusable Delay as defined in Articles C4.03, and Article C4.04. The Contractor alone specifically assumes the risk of such delays, including, without limitation: delays in processing or approving any submittals to the Town or by the Town, or the failure to render determinations, approvals, replies, inspections, in a timely manner. Contractor will not receive monetary compensation for Town delay(s).

Failure of Contractor to comply with this Article as to any particular event of claim will be deemed conclusively to constitute a waiver of any and all claims resulting from that particular event.

C4.6 CONTINUING THE WORK

Contractor must continue to perform all Work under the Contract Documents during all disputes or disagreements with Town, including disputes or disagreements concerning a request for a Change Order and no Work must not be delayed or postponed pending resolution of any disputes or disagreements.

C4.7 FRAUD AND MISREPRESENTATION

The Town may terminate this Contract or any other contracts with the Town with any person, individual, corporation, entity, or affiliate that attempts to meet its contractual obligations with the Town through fraud, misrepresentation or material misstatement. Such person, individual, corporation, entity, or affiliate will be responsible for all direct or indirect costs associated with termination or cancellation.

C4.8 STOP WORK ORDER

The Town may, at any time, by written order to the Contractor, require the Contractor to stop all, or any part, of the Work for a period of up to ninety (90) days (or any lesser period), commencing no sooner

than the date the order is delivered to the Contractor, and for any further period to which the parties may agree. Any such order will be specifically identified as a "Stop Work Order" issued pursuant to this paragraph. Within the period of ninety (90) days (or the lesser period specified) after a Stop Work Order is delivered to the Contractor, or within any extension to which the parties have agreed the Town will either:

1. Cancel the Stop Work Order; or
2. Terminate the Work covered by such order as provided in Article C5.03, Termination for Convenience.

If a Stop Work Order issued under this Article is canceled or the period of the order or any extension thereof expires, the Contractor must resume the Work without compensation to the Contractor for such suspension other than extending the time to complete any Work under the Contract or extending the Contract Term to the extent that, in the opinion of the Project Manager, the Contractor may have been delayed by such suspension. In the event the Project Manger determines that the suspension of Work was necessary due to Contractor's defective or incorrect Work, unsafe Work conditions caused by the Contractor, or any other reason caused by Contractor's fault or omission, the Contractor will not be entitled to an extension of time or Contract Term or (Time) as a result of the issuance of a Stop Work Order.

Suspension of the Work caused by a threatened or actual storm event, regardless of whether the Town has directed such suspension, will entitle the Contractor to additional Contract time as non-compensable, Excusable Delay, and will not give rise to a claim for compensable delay.

C4.9 MATERIALITY AND WAIVER OF BREACH

Town and Contractor agree that each requirement, duty, and obligation set forth in the Contract Documents is substantial and important to the formation of the Contract Documents and, therefore, is a material term hereof. The Town's failure to enforce any provision of the Contract Documents will not be deemed a waiver of such provision or modification of the Contract Documents. A waiver of any breach of a provision of the Contract Documents will not be deemed a waiver of any subsequent breach and will not be construed to be a modification of the terms of the Contract Documents.

C4.10 TIME IN WHICH TO BRING ACTION AGAINST THE TOWN

In the event the Contractor may be deemed to have a cause of action against the Town, no action will lie or be maintained by the Contractor against the Town upon any claim arising out of or based upon the Contract Documents by reason of any act or omission or requirement of the Town or its agents, unless such action is commenced within six (6) months after the date of issuance of a final payment under the Contract, or if the Contract is terminated under the provisions of the Contract, unless such action is commenced within six (6) months after the date of such termination by the Town.

C4.11 CONTRACT EXTENSION

The Town reserves the right to extend the contract past the then-current term, including any exercised options to renew, for a period of up to ninety (90) days while the Town prepares a new contract for solicitation. Additional extensions beyond the initial 90 days may occur as-needed by the Town and as mutually agreed upon by the Town and the Contractor until the Town is able to award a new contract. In such event, the Town will notify the Contractor in writing of such extensions.

C5 EARLY TERMINATION & DEFAULT

C5.1 SET-OFFS, WITHOLDING, AND DEDUCTIONS

The Town may set-off, deduct or withhold from any payment due the Contractor, such sums as may be specifically allowed in the Contract or by applicable law including, without limitation, the following:

1. Any amount of any claim by a third party;

2. Any Liquidated Damages, and/or;
3. Any unpaid legally enforceable debt owed by the Contractor to the Town.

The Town will notify the Contractor in writing of any such withholdings.

Any withholding, which is ultimately held to have been wrongful, will be paid to the Contractor in accordance with the Local Government Prompt Payment Act

C5.2 CONTRACTOR DEFAULT

An event of default means a breach of the Contract by the Contractor. Without limiting the generality of the foregoing and in addition to those instances referred to herein as a breach, an Event of Default, includes but is not limited to, the following:

1. The Contractor has not performed the Work in a timely manner;
2. The Contractor has refused or failed to supply properly skilled staff or provided sufficient quantities of staff to perform the Work;
3. The Contractor has failed to make prompt payment to Subcontractors or suppliers for any services, materials, or supplies provided to Contractor;
4. The Contractor has become insolvent or has assigned the proceeds received for the benefit of the Contractor's creditors, or the Contractor has taken advantage of any insolvency statute or debtor/creditor law or if the Contractor's affairs have been put in the hands of a receiver;
5. The Contractor has failed to obtain the approval of the Town where required by the Contract Documents;
6. The Contractor has failed in the representation of any warranties stated herein;
7. When, in the opinion of the Town, reasonable grounds for uncertainty exist with respect to the Contractor's ability to perform the Work.

a. Notice of Default – Opportunity to Cure

Where an Event of Default ("Default") occurs under the Contract, the Town may at its sole discretion notify the Contractor, specifying the basis for such Default, and advising the Contractor that such Default must be cured within a time frame specified by the Town; or, the Contract with the Town may be terminated. The Town is under no obligation to issue such notification. The Town may grant an extension to the cure period if the Town deems it appropriate and in the best interest of the Town, without waiver of any of the Town's rights hereunder. The Town, at its sole discretion, may have a default corrected by its own forces or another contractor and any such costs incurred will be deducted from any sums due the Contractor under any contract with the Town.

The Town Manager or designee may also suspend any payment or part thereof or order a Work stoppage until such time as the issue(s) concerning compliance are resolved.

b. Termination for Default

Where a Default is not cured within the time specified to cure the Default, the Town Manager in addition to all remedies available by law, may immediately, upon written notice to Contractor, terminate this Contract. Contractor understands and agrees that termination of this Contract under this Article will not release Contractor from any obligation accruing prior to the effective date of termination.

In the event of termination by the Town Manager or designee, the Town Manager or designee may immediately take possession of all applicable documentation and data, material, equipment, and supplies to which it is entitled to under the Contract or by law.

Where the Town erroneously terminates the Contract for default, the terminations will be converted to a Termination for Convenience, and the Contractor will have no further recourse of any nature for wrongful termination.

C5.3 TERMINATION FOR CONVENIENCE

In addition to cancellation or termination as otherwise provided for in the Contract, the Town may at any time, in its sole discretion, with or without cause, terminate the Contract by written notice to the Contractor. Such Written Notice will state the date upon which Contractor must cease all Work under the Contract, and if applicable vacate the Project(s) site(s).

Upon receipt of such notice, unless otherwise directed by the Town, the Contractor must Stop all Work on the date specified in the notice ("the Effective Date");

1. Take such action as may be necessary for the protection and preservation of the Town's materials and property;
2. Cancel all cancelable orders for materials and equipment;
3. Remove all materials, supplies or equipment that may be used by the Contractor on other work;
4. Assign to the Town and deliver to the Town, at a site(s) specified by the Town, any non-cancelable orders for materials and equipment that can not otherwise be used by the Contractor on other work;
5. Take no action that will increase the amounts payable by the Town under the Contract Documents; and take reasonable measures to mitigate the Town's liability under the Contract Documents; and
6. All documents, including electronic documents, related to Work authorized under the Contract, whether finished or not, must be turned over to the Town. Failure to timely deliver the documentation will be cause to withhold any payments due without recourse by Contractor until all documentation is delivered to the Town.

In the event that the Town exercises its right to terminate the Contract pursuant to the Contract Documents, the Town will pay the Contractor for the actual cost, or the fair and reasonable value, as substantiated by invoice documentation, of any non-cancelable material(s) and equipment that cannot be used elsewhere by the Contractor in the performance of its work.

In no event, will any payments under this Paragraph exceed the maximum cost set forth in the Contract and the amount due hereunder may be offset by payments made to the Contractor or any claims made against the Contractor. Contractor will not be entitled to lost profits, overhead or consequential damages as a result of a Termination for Convenience.

C5.4 REMEDIES AVAILABLE TO THE TOWN

The Town may avail itself of each and every remedy stated in the Contract Documents or existing at law or in equity. The exercise or the beginning of the exercise, of one remedy will not be deemed a waiver of the right to exercise, at the same time or thereafter, of any other remedy.

C5.5 FUNDS AVAILABILITY

Funding for this Contract is contingent on the availability of funds and the Contract is subject to amendment or termination due to lack of funds, reduction of funds and/or change in regulations, upon thirty (30) days' notice.

C6 PAYMENT PROCESS

C6.1 COMPENSATION

The Contractor shall be compensated based on actual work completed and accepted by the Town's Project Manager. Compensation will be determined using the unit prices specified in the Contract, with no guarantee of recurring monthly work or payment.

The Contractor may submit one invoice per month for completed and accepted work. Each invoice must be submitted using the Town's Contractor Payment Application ("Invoice") form, available on the Town's website at <http://www.miamilakes-fl.gov/>. Incomplete invoices or failure to use the required form may result in delayed payments.

Invoices will be processed in accordance with the Florida Local Government Prompt Payment Act. The Town will take action to either pay, reject, or issue partial payment on submitted invoices based on the Project Manager's acceptance of the work. No payments will be due or payable for work not performed, materials not furnished, or work that has not been accepted by the Town.

In the event of an invoice dispute, the Town will pay the undisputed portion of the invoice and reject the remainder. The Contractor must settle all payment disputes in accordance with the Florida Local Government Prompt Payment Act and is responsible for ensuring timely payment to its subcontractors and suppliers as per the same.

Acceptance of final payment by the Contractor for any specific project shall constitute a waiver of all claims related to that project, except those previously submitted in accordance with the provisions of the Contract and identified as unsettled at the time of final payment application.

C6.2 ESTIMATED QUANTITIES

The stated quantities do not reflect the actual quantities to be ordered and the Town has not established any minimum quantities and no guarantee is expressed or implied as to the total quantity of Work to be issued to a Contractor. The Town reserves the right, at its sole discretion, to make adjustment to the number and/or location of the Bid items. The failure of the Town to order any minimum quantities does not form any basis for a claim by the Contractor for lost work or profits.

C6.3 LINE-ITEM PRICING

Line item pricing must include all costs, both direct and indirect to perform the Work except for those costs specifically identified as reimbursable costs as stated in Article B9.06. This includes any incidental costs associated with the Work not specifically stated, i.e., the installation of drainage may require backfill and patching, whether permanent or temporary.

The Bid Form contains line item prices and the Bidder is required to Bid on all line items. Where a Bidder fails to provide line item prices for all line items the Bid will be rejected as non-responsive.

C6.4 LINE-ITEM QUANTITIES

The estimated quantities will be used solely for bid comparison purposes for the Town to determine the lowest responsive and responsible. No guarantee is expressed or implied as to the total quantity of Work to be issued to a Contractor.

C6.5 ADDITIONAL LINE ITEM PRICING

The Town reserves the right to request price quotes for additional items not contained in the initial award. Should the Town add any additional line items the Town will do so through the Change Order process.

C6.6 REIMBURSIBLE EXPENSES

Certain Project expenses may, or will not be known at the time of award of a Project. The Town will reimburse the Contractor for such costs, which includes:

1. Permits
2. Police Officer costs when not provided by the Town
3. WASD fees
4. DERM fees

Where a permit or the Town requires the Contractor to use a police officer(s) during the performance of the Work the Town will make every effort to furnish police officers at no cost to the Contractor. Where the Town is not able to provide the required police officers the Town will reimburse the Contractor based on the actual cost to the Contractor and the cost is not included in the unit price per

item. To be reimbursed the Contractor must submit a copy of documentation substantiating both the cost as well as proof of payment.

Contractor will only be reimbursed for the actual direct cost, without any mark-up.

END OF SECTION

SECTION D. GENERAL TERMS & CONDITIONS

D1 SCOPE OF WORK

This is a term contract for the painting of 33 bus shelters. Work includes electrostatic painting at 7 PSI, light sanding, and repainting of connected trash receptacles as directed by the Town. The Work shall include, but not be limited to, the following:

- Paint 33 bus shelters using electrostatic painting at 7 PSI.
- Light sanding/prep as needed.
- Paint shelter structural members, roof framing, seating, and trash receptacles.
- Ensure uniform coat, no overspray, consistent finish.
- Contractor shall protect surrounding areas from paint.
- Work hours must comply with Town noise ordinance.

All Work must be performed in accordance with the Florida Building Code, Town of Miami Lakes standards, Miami-Dade County regulations, ADA requirements, and Florida Department of Transportation specifications

D1.1 ADDITIONAL MISCELLANEOUS SERVICES

The Town may, from time to time, request additional services not specifically covered under the base concrete scope, on an as-needed basis and as directed by the Town. Contractor shall provide a written quotation for approval prior to commencing any such work. No work shall begin without written authorization from the Town.

D1.2 PERMIT REQUIREMENTS

1. **Town, County, and State Compliance** The Contractor shall obtain and maintain all permits, approvals, or authorizations required by the Town of Miami Lakes, Miami-Dade County, and the State of Florida necessary to perform the Work. The Contractor is responsible for verifying all applicable permitting requirements prior to commencing any work.
2. **Right-of-Way (ROW) Work** Painting of bus shelters located within public rights-of-way may require coordination with the Town's Public Works & CIP Department. If applicable, the Contractor must obtain any required Right-of-Way Work Permit or written authorization before beginning work at each location.
3. **Transit or FDOT Coordination** If any shelter is located on an FDOT roadway or managed transit corridor, the Contractor must comply with all applicable FDOT regulations, including maintenance-of-traffic (MOT) guidelines. The Contractor shall obtain any FDOT permit or written clearance if required for work within FDOT ROW.
4. **Environmental and Safety Compliance** The Contractor shall comply with all applicable environmental regulations related to the handling, application, and disposal of paints, primers, solvents, and coatings. If any specialized environmental permit or documentation is required (e.g., hazardous material handling), the Contractor must secure and maintain it.
5. **No Additional Cost to the Town** All required permits, fees, and associated costs shall be the sole responsibility of the Contractor. Failure to obtain necessary permits shall not result in any additional charges or extensions of time to the Town.
6. **Proof of Permit Prior to Work** The Contractor shall provide copies of all required permits or authorizations to the Town's Project Manager prior to mobilization. The Town reserves the right to halt work until proper documentation is obtained.

No Work shall commence until the Contractor has secured the required permits and provided copies of approved permit documentation to the Town.

D1.1 CONTRACT TERM

This Contract shall be effective upon execution by both parties and shall continue for a term of three (3) years from the date of execution by the Town. The Town shall have the right, at its sole option, to renew the Agreement for two (2) additional one (1) year periods, or any portion thereof. In the event the Town exercises such right, all terms and conditions, and requirements of the Agreement shall remain the same as specified in the Agreement and applying during the renewal period(s).

D1.2 HOURS FOR PERFORMING WORK

The Work must be performed every day between the hours of 10:00 a.m. and 3:00 p.m. on major streets, and Monday through Friday between the hours of 8:00 a.m. and 5:00 p.m. on residential streets. Work to be performed outside these hours will require the prior written approval of the Project Manager.

D1.3 LOCATION

The Work under this solicitation will be performed at **thirty-three (33) bus shelter locations** throughout the Town of Miami Lakes. Bus shelters are situated along major arterial and collector roadways, as well as within residential and commercial corridors. A detailed list of shelter addresses, GPS coordinates, or map references will be provided by the Town upon award of the Contract or during the pre-construction meeting.

The Contractor is responsible for:

1. **Visiting each bus shelter site** prior to the start of Work to evaluate site conditions, access limitations, and any obstructions that may affect painting activities.
2. **Coordinating with the Town's Project Manager** for confirmation of shelter locations, including any shelters added, removed, or temporarily inaccessible due to construction or utility work.
3. **Maintaining awareness of varying site conditions**, including adjacent traffic volumes, pedestrian activity, landscaping, utilities, and nearby commercial or residential properties.
4. **Ensuring all work is conducted safely** and with minimal disruption to public mobility and transit operations.

Shelter locations may include, but are not limited to, sites along:

- Miami Lakes Drive
- Ludlam Road
- NW 67th Avenue
- NW 154th Street
- NW 87th Avenue
- Residential and neighborhood service routes

The Town reserves the right to update the list of shelter locations based on operational needs. Any changes will be provided to the Contractor in writing.

D2 LIQUIDATED DAMAGES

The Contractor shall diligently perform the Work and shall keep downtime and delays to a minimum. The Contractor shall notify the Town's Project Manager of any projected delay and provide an estimated time for completion. Unless approved in writing by the Town's Project Manager, failure to achieve completion of Work within the time period specified in the Notice to Proceed or authorized Work Order shall subject the Contractor to liquidated damages in the amount of one hundred fifty dollars (\$150.00) per calendar day beyond the specified completion date. The Town shall have the right to deduct the said liquidated damages from any amounts due to the Contractor.

D3 TRAVEL CHARGES

No Separate Travel Charges

The Contractor shall not invoice the Town separately for travel time, mileage, fuel, mobilization, demobilization, or transportation of personnel or equipment. All travel-related costs shall be fully incorporated into the Contractor's per-shelter unit price or any other approved pricing structure.

Multiple Trips Included in Price

The Contractor is responsible for planning labor and material logistics efficiently. Any additional trips required to complete surface preparation, painting, curing inspection, touch-ups, or rework shall be performed **at no additional cost** to the Town.

Mobilization & Demobilization

Mobilization, demobilization, and transport of tools, equipment, and materials necessary to perform Work at each bus shelter are considered incidental to the Contract and must be included in the bid price.

No Travel Premiums or Surcharges

The Town will not pay premiums, surcharges, or added fees for work performed during normal work hours, non-peak travel times, or for shelters located in higher-traffic corridors.

Work Sequencing

The Contractor is responsible for scheduling and sequencing Work to minimize unnecessary travel, reduce public disruption, and maintain efficient operations throughout the Town.

Site Access and Restrictions

Any detours or restrictions affecting Contractor access to bus shelters (e.g., road closures, utility work, special events) shall not result in additional travel charges or claims for compensation.

D4 WARRANTY

1. **Minimum Warranty Period**

The Contractor shall provide a **minimum one (1)-year warranty** on all labor, materials, and workmanship associated with the bus shelter painting services, beginning on the date of written acceptance by the Town.

2. **Coverage Requirements**

The warranty shall cover, at minimum, the following defects:

- Peeling, blistering, cracking, flaking, or chipping paint
- Premature fading or discoloration
- Rust bleed-through resulting from improper surface preparation
- Adhesion failure or uneven coating
- Any workmanship-related deficiencies

3. **Contractor Responsibility During Warranty Period**

The Contractor shall, at no additional cost to the Town:

- Inspect, diagnose, and correct any defects covered under the warranty
- Repaint or repair affected areas to match surrounding finish and color
- Restore any surfaces or components damaged during corrective work
- Complete all warranted repairs within a reasonable timeframe after Town notification

4. **Material Warranty**

The Contractor shall provide all manufacturer warranties for electrostatic paint, primers, coatings, and application equipment. These warranties shall not replace or reduce the Contractor's obligations under this section.

5. Exclusions

The warranty shall not apply to:

- Damage caused by vehicle collisions, vandalism, or natural disasters
- Graffiti
- Damage caused by actions outside the Contractor's control after Town acceptance
- Shelters altered by the Town or a third party after completion of work

6. Failure to Perform Warranty Work

If the Contractor fails to correct a warranty defect within the timeframe specified by the Town, the Town reserves the right to:

- Perform the corrective work using another vendor; and
- Deduct the cost from the Contractor's payments or retainage, or seek reimbursement directly.

7. Warranty Documentation

The Contractor shall provide written warranty documentation upon project completion, including manufacturer specifications and contact information for warranty claims.

D5 INVOICING

The Contractor shall submit invoices within thirty (30) days of completion of the Work or as otherwise specified in the Work Order. Invoices shall include, at a minimum, the Work Order number, description of services performed, location of services, itemized quantities, and unit or lump-sum pricing. Failure to submit invoices in a timely manner may result in delayed payment or other administrative remedies as determined by the Town.

D6 RECORDS

The Contractor shall maintain accurate and complete records of all Work performed under this Contract, including but not limited to dates of service, locations, scope of work performed, materials used, permits obtained, and personnel involved. Such records shall be made available to the Town for inspection and audit upon request.

D7 ADDITIONAL SERVICES

The Town may request additional painting-related services that fall outside the base scope of Work described in this solicitation. When directed in writing by the Town's Project Manager, the Contractor shall provide such services at the unit prices or hourly rates established in the Bid Form, or as otherwise negotiated and approved by the Town.

Additional services may include, but are not limited to:

1. Rust Remediation and Surface Restoration

- Removal of heavy rust scaling beyond light sanding
- Application of rust converters or specialty primers
- Minor surface repair to metal components prior to painting

2. Graffiti Removal and Repainting

- Cleaning, priming, and repainting sections affected by graffiti
- Application of anti-graffiti coatings when requested

3. Spot Painting or Partial Recoating

- Touch-up painting of isolated shelter components
- Recoating small sections damaged by weather, impact, or other factors

4. Pressure Washing and Deep Cleaning

- Pre-paint washing beyond standard preparation
- Cleaning of surrounding concrete pads, benches, or adjacent transit furniture (when specifically authorized)

5. Painting of Additional Town-Owned Street Furniture

- Trash receptacles beyond those attached to shelters
- Bike racks, sign posts, benches, or other metal furnishings
- 6. **Emergency or Rapid-Response Painting Services**
 - Time-sensitive repainting due to shelter damage, safety concerns, or special events
 - Work performed outside standard hours (when pre-approved)
- 7. **Painting of Additional or Newly Installed Shelters**
 - Services for shelters added to the Town's inventory during the contract term
 - Repainting of shelters relocated as part of Town operations

Authorization Requirement

No additional services shall be performed without **prior written authorization** from the Town. Unauthorized work will not be eligible for payment.

D8 APPLICABLE LAWS AND STANDARDS

The Contractor shall perform all Work in strict compliance with all applicable federal, state, and local laws, codes, ordinances, regulations, and standards, including but not limited to the Florida Building Code (FBC), Americans with Disabilities Act (ADA), Miami-Dade County standards, Florida Department of Transportation (FDOT) specifications, and the Occupational Safety and Health Administration (OSHA) regulations

D9 MATERIALS AND SERVICES

Contractor shall provide all necessary labor, supervision, materials, tools, equipment, machinery, and transportation required to complete the Work in accordance with the Contract Documents. All Work found to be unsatisfactory shall be promptly corrected at no additional cost to the Town. The Contractor shall not store materials or equipment on Town property without prior written approval

D10 SAFETY AND HEALTH

Contractor shall observe all applicable safety precautions throughout the performance of the Work and shall assume full responsibility and liability for compliance with all safety and health requirements. The Contractor shall ensure that all personnel and subcontractors wear appropriate personal protective equipment (PPE) at all times and comply with OSHA, FDOT, and other applicable safety standards. All practices, materials, supplies, and equipment shall comply with federal, state, and local safety and environmental regulations.

END OF SECTION

CONTRACT EXECUTION FORM

This Contract ITB 2026-05 made this 18 day of March in the year 2026 in an amount not to exceed \$ 42,900 by and between the Town of Miami Lakes, Florida, hereinafter called the "Town," and Sky Peak Construction LLC hereinafter called the "Contractor."

The Contract Documents consist of this Contract Execution Form, Solicitation (ITB, RFP, or RFQ) including all addenda, attachments, exhibits, specifications, the Contractor's bid, responses, pricing, and all information submitted or incorporated therein. All Contract Documents are hereby incorporated by reference and collectively form the entire Agreement between the parties.

IN WITNESS WHEREOF, the parties have executed this Agreement as of the day and year first above written.

Attest:
By: [Signature]
Gina M. Inguanzo, Town Clerk

TOWN OF MIAMI LAKES
By: [Signature]
Edward Pidermann, Town Manager

Legal Sufficiency:
By: [Signature]
Lorenzo Cobiella, Deputy Town Attorney

Date: 3/18/26

Signed, sealed, and witnessed in the presence of:

CONTRACTOR

Sky Peak Construction
(Contractor's Name) LLC

By: [Signature]

By: [Signature]
Name: Zachariah Bethea
Title: owner
Date: 03-18-2026

(*) In the event that the Contractor is a corporation, there shall be attached the original of the corporate resolution in the form contained in this Section, of the board of the corporation, authorizing the officer who signs the Contract to do so in its behalf.

CORPORATE RESOLUTION

WHEREAS, Sky Peak Construction LLC Inc. desires to enter into a contract with the Town of Miami Lakes for the purpose of performing the work described in the contract to which this resolution is attached; and

WHEREAS, the Board of Directors at a duly held corporate meeting has considered the matter in accordance with the By-Laws of the corporation;

Now, THEREFORE, BE IT RESOLVED BY THE BOARD OF

DIRECTORS that the Owner (type title of officer)

Zachariah Bethea is hereby authorized (type name of officer)

and instructed to enter into a contract, in the name and on behalf of this corporation, with the Town of Miami Lakes upon the terms contained in the proposed contract to which this resolution is attached and to execute the corresponding performance bond.

DATED this 18 day of March, 2026.

Zachariah Bethea
Corporate Secretary

(Corporate Seal)

**SKY PEAK GENERAL
CONTRACTOR
305-912-1246**

SECTION E. CONTRACTOR'S PROPOSAL

BID FORM

This Bid is submitted on behalf of SkyPeak General Contractor (hereinafter "Bidder") located at
(Name of Bidder)

3750 NW 87th Ave, Suite 700, Doral, FL 33178 submitted on
(Address)

02/17/2026
(Date)

to furnish all Work as stated in the ITB and Contract Documents for

ITB No. 2026-05 BUS SHELTER PAINTING

To: Town of Miami Lakes, Florida
Attn: Town Clerk
Government Center
6601 Main Street
Miami Lakes, Florida 33014

This Bid Form is submitted as part of the Bidder's Bid submittal ("Submittal") in response to the above stated ITB issued by the Town of Miami Lakes.

Bidder has carefully examined all the documents contained in the ITB and understands all instructions, requirements, specifications, drawings/plans, terms and conditions, and hereby offers and proposes to furnish the products or services described herein at the prices, fees or rates quoted in the Submittal, and in accordance with the requirements, specifications, drawings/plans, terms and conditions, and any other requirements of the Contract Documents.

Bidder has the necessary experience, knowledge, abilities, skills, and resources to satisfactorily perform the requirements under this ITB and attests to meeting the minimum qualifications stated therein.

All statements, information and representations prepared and submitted in response to the ITB are current, complete, true, and accurate. Bidder acknowledges that the Town will rely on such statements, information, and representations in selecting a Bidder, and hereby grants the Town permission to contact any persons or entities identified in the ITB to independently verify the information provided herein.

No attempt has or will be made by the Bidder to induce any other person or firm to not submit a response to this ITB and no personnel currently employed by the Town participated, directly or indirectly, in any activities related to the preparation of the Submittal. Bidder has had no contact with Town personnel regarding the ITB. If contact has occurred, except as permitted under the Cone of Silence, so state and include a statement identifying in detail the nature and extent of such contacts and personnel involved.

The pricing, rates or fees proposed by the Bidder have been arrived at independently, without consultation, communication, or agreement, for the purpose of restriction of competition, as to any other Bidder or competitor; and unless otherwise required by law, the prices quoted have not been disclosed by the Bidder prior to submission of the Submittal, either directly or indirectly, to any other Bidder or competitor.

Bidder is not currently disqualified, de-listed or debarred from doing business with any public entity, including federal, state, county or local public entities. If yes, Bidder must provide a detailed explanation of such disqualification, de-listing or debarment, including the reasons and timeframe.

The Bidder agrees, if this Bid is accepted, to timely execute a contract with the Town, pursuant to the terms and conditions of the Contract Documents and to furnish the documents, equipment, machinery, tools, apparatus, means of transportation, and all labor necessary to complete the Work.

The individual signing the Bid Form represents by signing, that he/she is duly authorized to sign on behalf of the Bidder and that all information and documents submitted in response to the ITB are to the best of his/her knowledge are true, accurate, and complete as of the submittal date.

BID PRICE

Bidder must complete and submit with its bid an electronic version of the MS Excel Bid Form (Separate Attachment) to be responsive. A printed copy of the MS Excel Bid Form should also be included as part of the Bid Submittal. Do not convert the MS Excel Bid Form to a .pdf form.

Bidder's **TOTAL BID AMOUNT** shall reflect the comprehensive cost for the services specified in this solicitation. This amount encompasses all labor, equipment, supervision, mobilization, overhead, and profit necessary to fulfill the contractual obligations in accordance with the Contract Documents. The **TOTAL BID AMOUNT** pertains exclusively to the following category:

A. SERVICES

The TOTAL BID AMOUNT shall represent the full, all-inclusive cost for completing the Bus Shelter Painting Services described in this solicitation. This amount shall include the cumulative cost to furnish all labor, materials, equipment, tools, electrostatic painting systems, transportation, surface preparation, light sanding, coatings, supervision, permits, and incidentals necessary to repaint all thirty-three (33) bus shelters, including all attached trash receptacles and structural components, in accordance with the Scope of Work.

The Total Bid Amount shall also include all costs associated with site protection, cleanup, safety compliance, mobilization, demobilization, and any other expenses required to perform the Work with no additional or separate charges to the Town.

The Town reserves the right to make an award based on the total bid amount or to request services on a unit-price basis, whichever is deemed to be in the best interest of the Town. The Town may require additional services to paint additional bus shelters and/or trash receptacles; such services will be priced in accordance with the unit prices listed below.

Task	Unit of Measure	Unit Price	Quantity
Bus Shelter Painting – Electrostatic application at 7 PSI. (Including all surface preparation and sanding required before painting)	Per Shelter	\$ 1,000	33
Painting of attached Trash receptacles (Including surface preparation and sanding required before painting)	Per Receptacle	\$ 300	33

TOTAL BID AMOUNT: \$ 42,900

B. ADDITIONAL MISCELLANEOUS SERVICES

The pricing for Miscellaneous Painting Services and Related Materials, as outlined in this section, is not included in the TOTAL BID AMOUNT for Bus Shelter Painting Services and should not be used in determining the lowest responsive and responsible bidder for award purposes. These items will be priced individually and utilized on an as-needed basis throughout the duration of the Contract. The pricing provided for these services shall remain firm, fixed, and binding for the entire Contract term, including any authorized renewal periods.

The Contractor shall furnish all labor, supervision, equipment, materials, permits (if applicable), surface preparation tools, and incidentals necessary to perform these additional services as directed by the Town.

Task	Unit of Measure	Unit Price	Quantity
Rust Remediation/Removal	Per Shelter	250	As Needed
Graffiti Removal+ Repainting within 24 hours of notice	Per Task	250	As Needed
Emergency or Rush Service (If authorized)	Per Hour	250	As Needed
Painting of Additional Shelters added during Contract (If Authorized)	Per Shelter	250	As Needed

TOTAL BID AMOUNT: \$ 42,900


Firm's Name: Sky Peak General contractor
 SSN or Federal ID No.: 33-3156235 Telephone No.: 305-912-1246
 E-Mail Address: info@skypeakgc.com Facsimile No.: _____
 Town/State/Zip: Doral, Florida, 33178
 Print Name/Title: Zachariah Bethan Signature: Zachariah Bethan
owner

SECTION E. EXHIBIT A

Town Bus Shelter specs and picture:

Description	
Size/Model:	Town of Miami Lakes Custom #8002HR Shelter w/top air vents
Roof:	Standing seamed (RAL #6009 to match frame) hipped metal roof w/flat FRP white ceiling panel
Windows:	3/4" Bronze tinted tempered safety glass
Aluminum Alloy:	6063T52
Aluminum Finish:	Powdercoat Painted RAL #6009 GREEN electro-statically applied and oven baked
Base Detail:	Special Miami Lakes 36" Internal steel base flanges w/9"x9"x3/4" base plates and WW 3446 SS 1/2" bolts
Accessories:	<p><u>A) Grillework: 12-opening grid design of 1"x1" tubing with matching powdercoat paint</u></p> <p><u>B) Top air vents on all walls</u></p> <p><u>C) Bench: Part Length (approx. 8') integrated bench w/back - matching powdercoat paint finish</u></p> <p><u>D) Graphic Logos - 4 logos mounted on aluminum oval plate 12" high at center of each roof fascia</u></p> <p><u>E) Hinged Bus Route Map Panels - 24 1/2" x 34 1/8"</u></p>



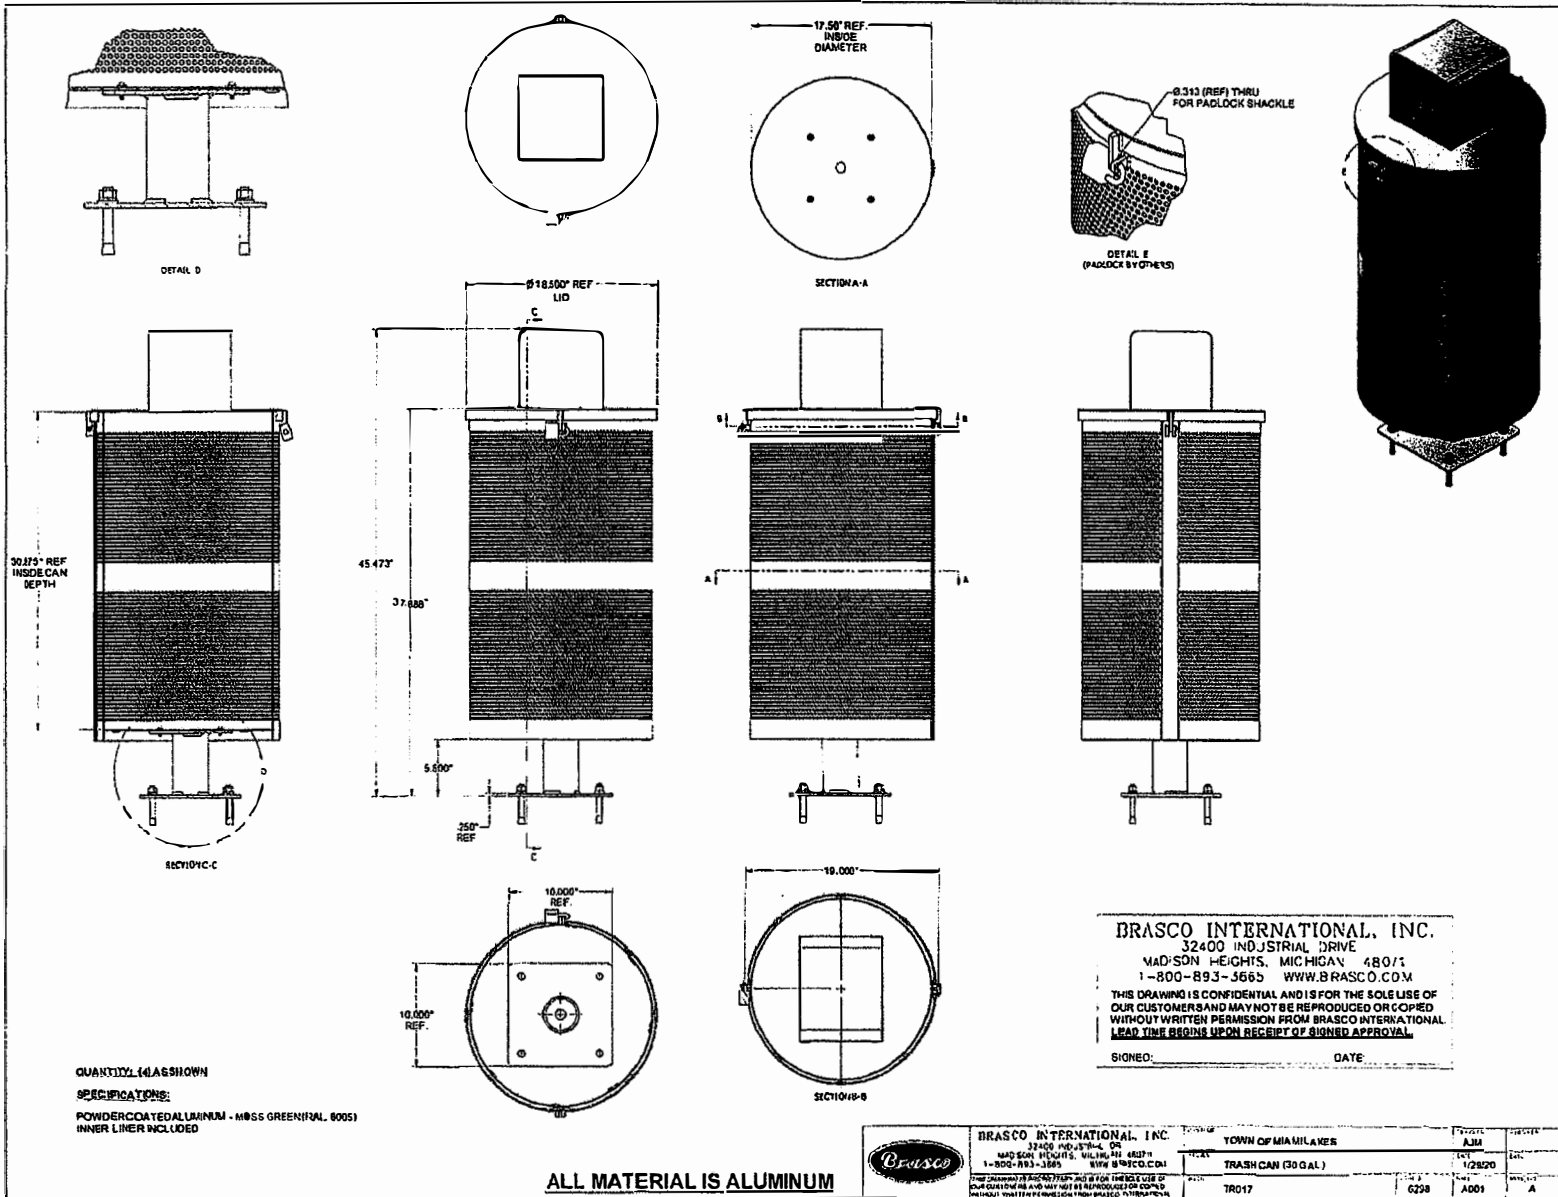

QUANTITY (AS SHOWN)
 SPECIFICATIONS:
 POWDER COATED ALUMINUM - M055 GREEN TAIL 80051
 INNER LINER INCLUDED

ALL MATERIAL IS ALUMINUM

BRASCO INTERNATIONAL, INC.
 32400 INDUSTRIAL DRIVE
 MADISON HEIGHTS, MICHIGAN 48071
 1-800-893-3665 WWW.BRASCO.COM

THIS DRAWING IS CONFIDENTIAL AND IS FOR THE SOLE USE OF
 OUR CUSTOMERS AND MAY NOT BE REPRODUCED OR COPIED
 WITHOUT WRITTEN PERMISSION FROM BRASCO INTERNATIONAL
 LEAD TIME BEGINS UPON RECEIPT OF SIGNED APPROVAL

SIGNED: _____ DATE: _____

	BRASCO INTERNATIONAL, INC. 32400 INDUSTRIAL DRIVE MADISON HEIGHTS, MICHIGAN 48071 1-800-893-3665 WWW.BRASCO.COM	PROJECT TOWN OF MIAMI LAKES	DRAWN BY AJM	CHECKED BY []
	THIS DRAWING IS CONFIDENTIAL AND IS FOR THE SOLE USE OF OUR CUSTOMERS AND MAY NOT BE REPRODUCED OR COPIED WITHOUT WRITTEN PERMISSION FROM BRASCO INTERNATIONAL	DATE 1/28/20	TITLE TRASH CAN (30 GAL.)	SCALE 1/2" = 1'-0"
	PROJECT NO. TR017	SHEET NO. C208	PART NO. A001	QUANTITY A

SECTION F. EXHIBIT B
Bus Shelter Map with locations

